


**SPA RD. / NEW HOLDER ST.
TEMPORARY CLOSURES**

THE BOROUGH COUNCIL OF BOLTON
ROAD TRAFFIC REGULATION ACT 1984 S.14

The Council intends to make an order, operative from 10 August 2026 for 2 weeks approx, the effect of which will be to prohibit all traffic from proceeding on Spa Road from Queensbrook to New Holder St and on New Holder Street from Spa Rd to Garstang St, to allow electricity works to take place. Alternative route is via Moor Lane, Deane Rd, College Way, Mayor St. The Order will end after 18 months or on completion of the works whichever first occurs.

Bolton Council. 20 July 2026.
bolton.gov.uk/trafficorders

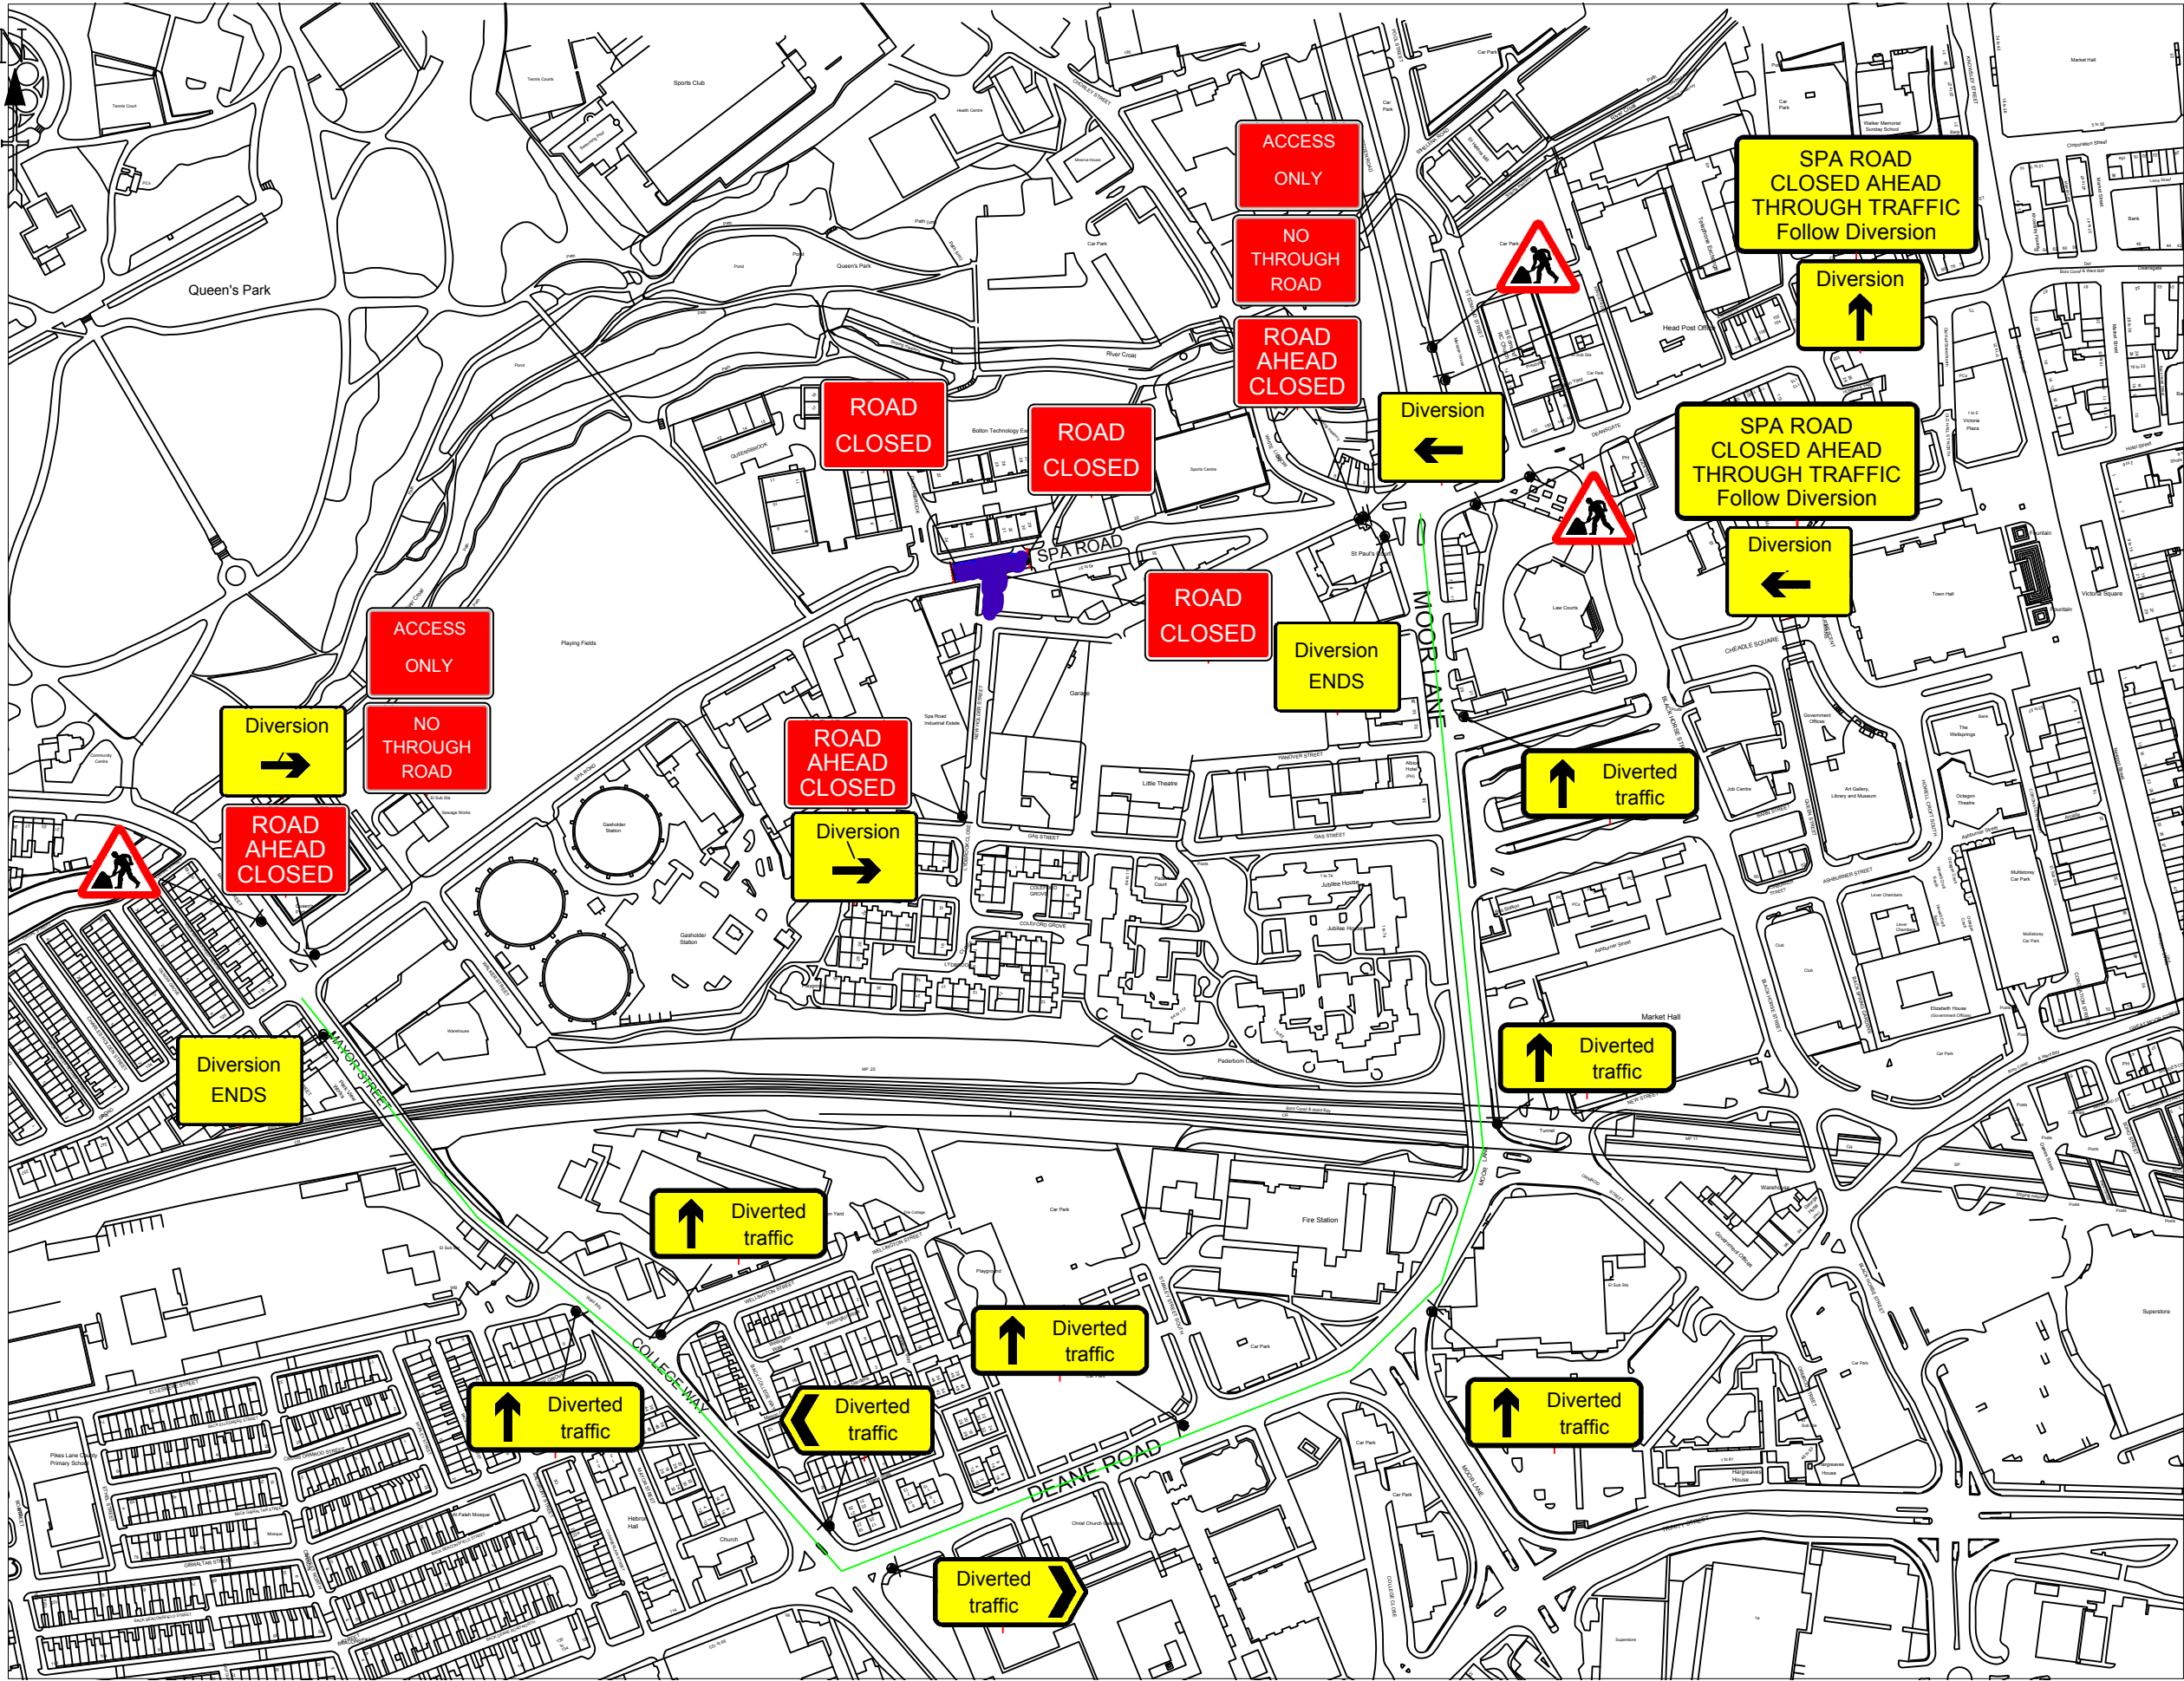

DETAIL B (B)

Single/Dual carriageway 40mph or less - 450mm traffic cones, spacing 1.5m.
Single/Dual carriageway 50mph or more - 750mm traffic cones, spacing 1.5m.
Dual carriageway national speed limit - 750mm traffic cones, spacing 1.5m, relaxation 3m.

- Notes:
- 1) During darkness, warning lights to BS EN 12352:2006 should be provided in accordance with Table A1.3 (Appendix 1).
 - 2) 45° tapers have 1.5m spacing, no relaxations.
 - 3) On motorways and NSL AP duals with hard shoulders, 1m cones will be required for both standard and relaxation works for lead tapers and the facing wall of lane changes.

DETAIL D (D)

Single/Dual carriageway 40mph or less - 450mm traffic cones.
Single/Dual carriageway 50mph or more - 750mm traffic cones.

- Notes:
- 1) During darkness, warning lights to BS EN 12352:2006 should be provided in accordance with Table A1.3 (Appendix 1).
 - 2) Detail D applies only to relaxation cases.

	Standard: Normal traffic including buses and HGVs	Restricted: Cars and light vehicles only
Two-way working	6.75 m minimum	5.5 m minimum
Shuttle working	3.25-3.50 m desirable width range 3.0 m absolute minimum	3.25 m desirable minimum width 2.5 m absolute minimum

Specials -



Notes -

DIVERSION ROUTE - ,MAYOR ST, COLLEGE WAY, DEANE RD, MOOR LANE

KEY

- Traffic sign
- Traffic cone
- Traffic signals to Diagram 3000.1
- Working Space
- Pedestrian Barrier

TEMPORARY
TRAFFIC MANAGEMENT
30 MPH

Issue	Date
1	03.07.26
Drawn By	MM

ROAD CLOSURE
SPA RD BL3 5DT

Original drawing size A3 - NTS

Drawing Ref:
50019079