

HOUGH FOLD WAY TEMPORARY CLOSURE

THE BOROUGH COUNCIL OF BOLTON
ROAD TRAFFIC REGULATION ACT 1984 S.14

The Council intends to make an order, operative on 10 August 2026 for 2 months approx, the effect of which will be to prohibit all traffic from proceeding on Hough Fold Way from Ashdene Crescent to the entrance to Morrisons Car Park, to allow waterworks to take place. Alternate route for traffic will be via Ashdene Crescent. The Order will end after 18 months or on completion of the works whichever first occurs.

Bolton Council. 20 July 2026.
bolton.gov.uk/trafficorders



SITE ADDRESS: 297 Hough Fold Way, Bolton BL2 3JU

WORKS TYPE: Utilities

TRAFFIC MANAGEMENT: Road Closed


DATE: 03 June 2026

DRAWING NO: MSD01005-Motionsafe-297 Hough Fold Way, Bolton BL2 3JU

Drawn By: J.Cavanagh Checked By: D.Tapp

NOTES:

Qty: 4 Ref: 13-9 Schedule 13: Temporary Sign	
Qty: 2 Ref: 13.9 Schedule 13-9: Temporary Information	
Qty: 1 Ref: 573 Direction to hazard left	
Qty: 5 Ref: 7001 Road works ahead	
Qty: 4 Ref: 7010-FP-13-9 Nature of temporary hazard ahead - Road Closed	

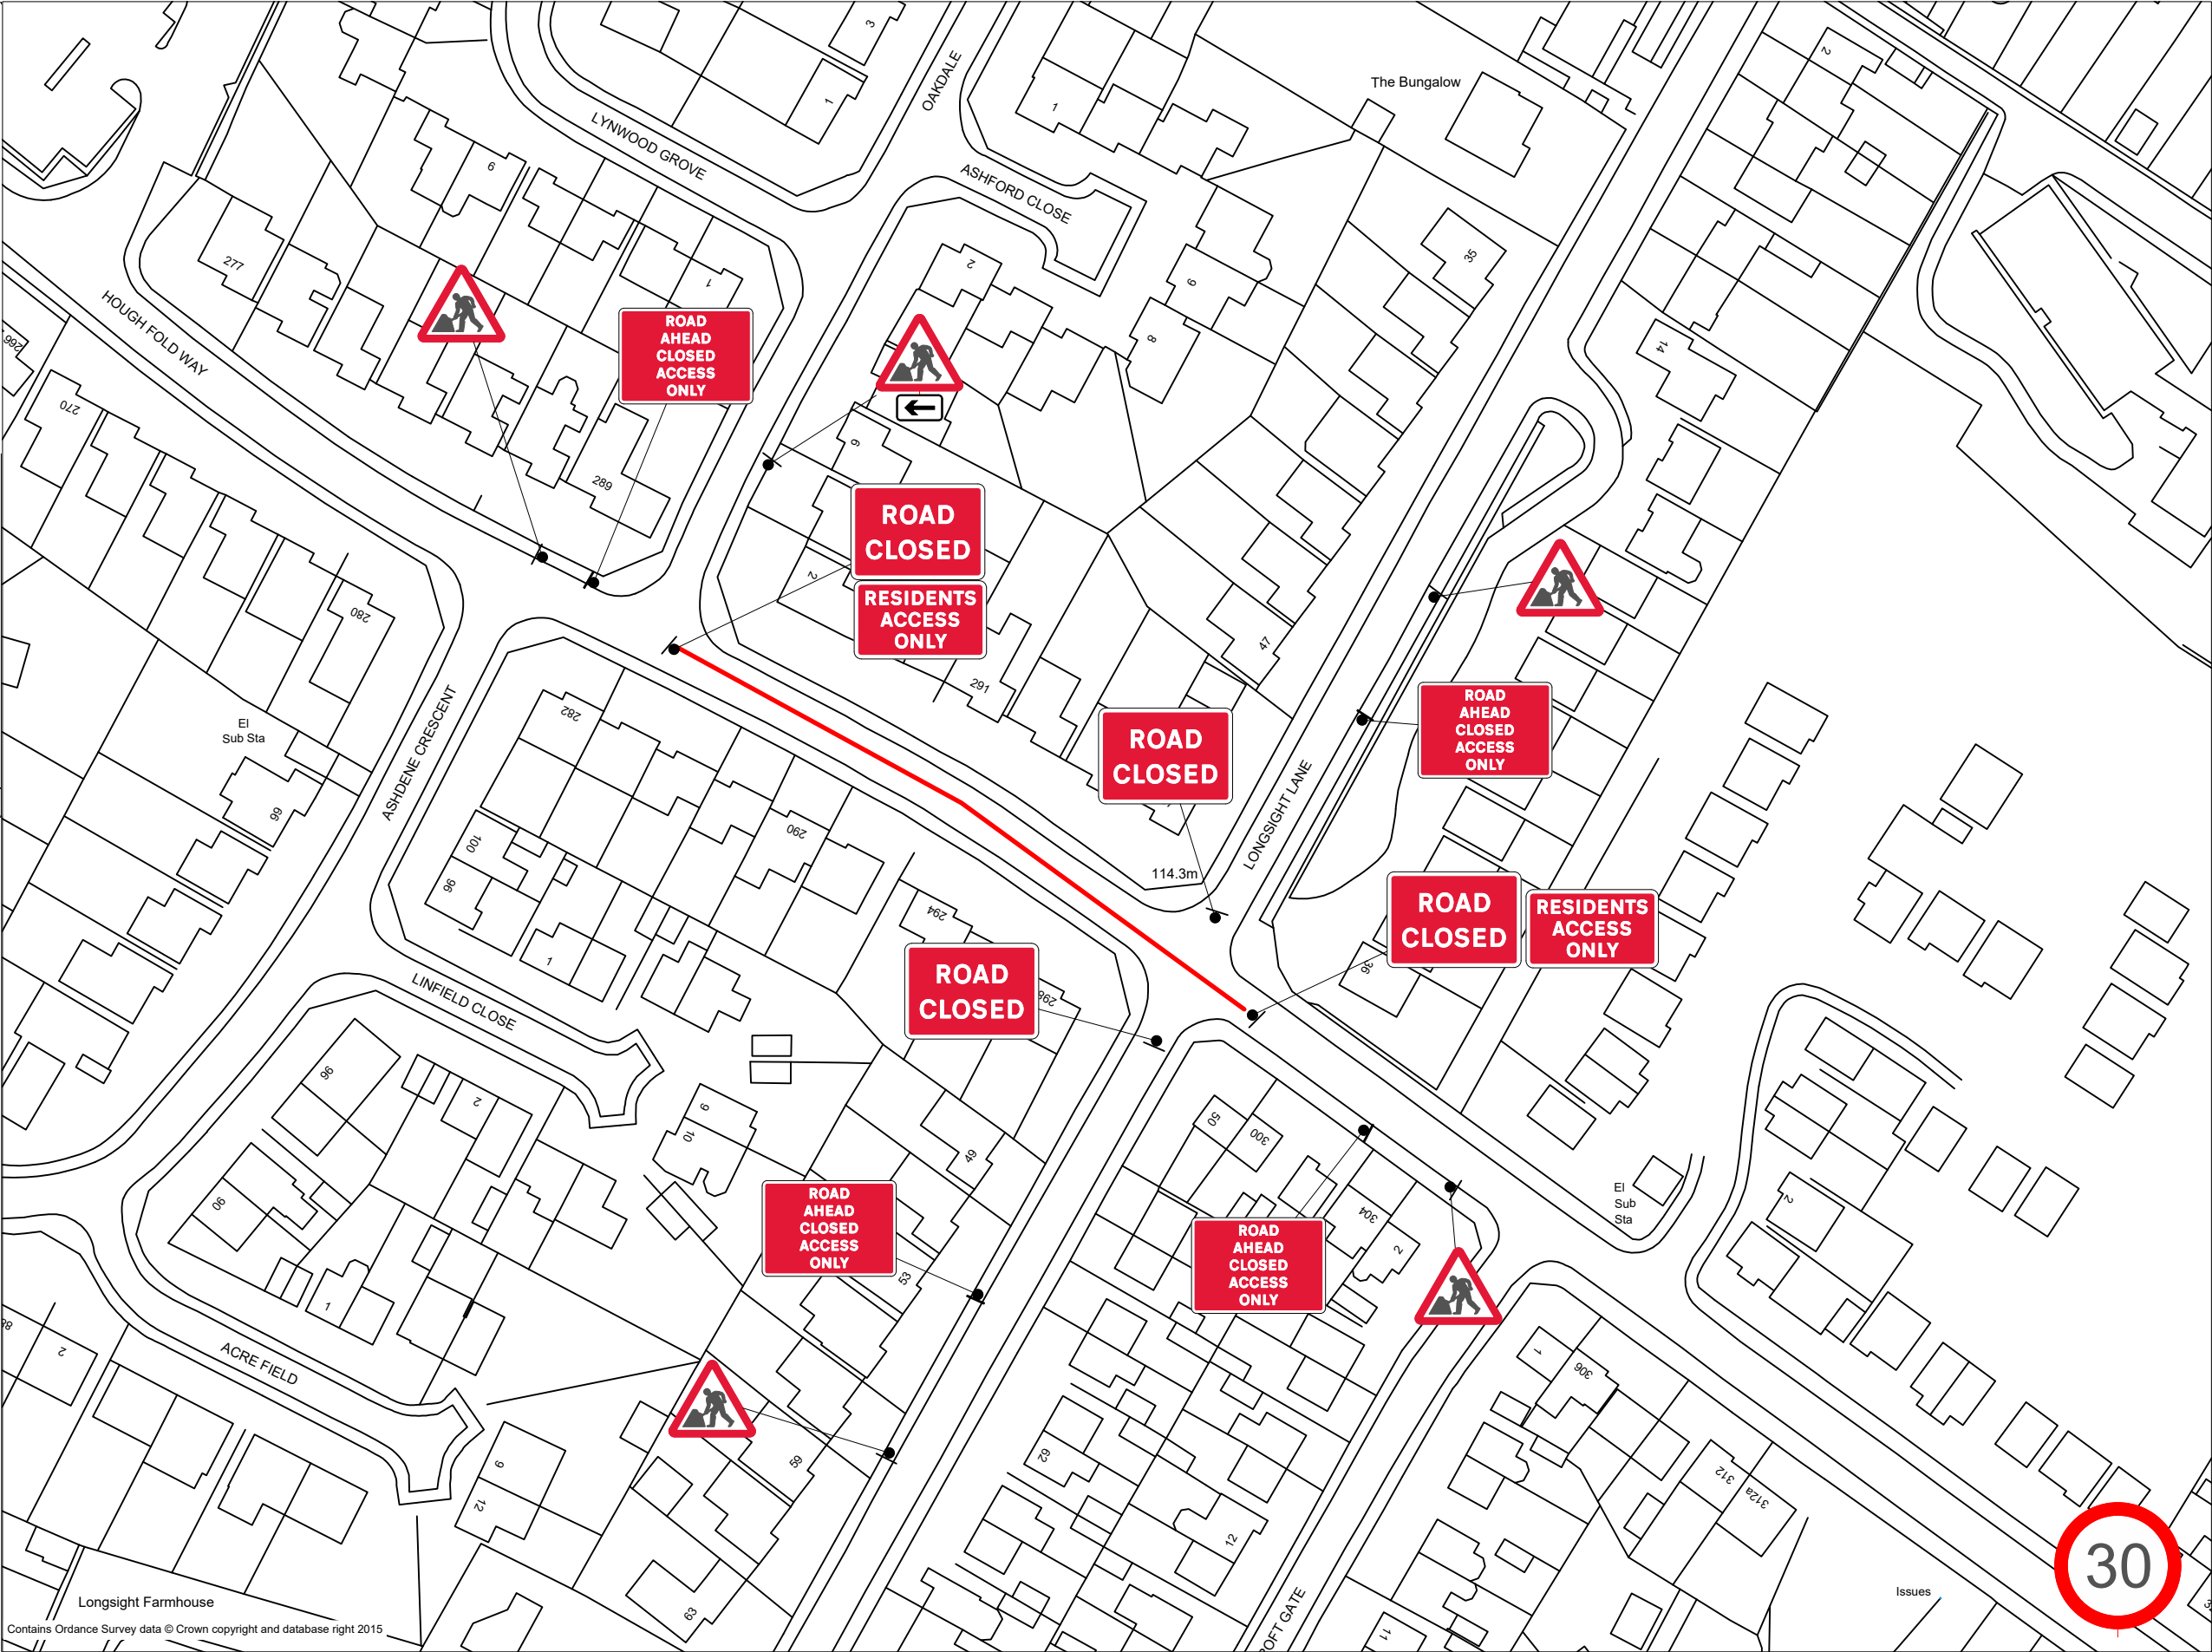

Traffic Management Notes:

- 1) All temporary traffic management shall be in accordance with Chapter 8 of the Traffic Signs Manual 2016, Traffic Signs Regulations and General Directions 2013 and the Safety at Street Works and Road Works, A Code of Practice, 2013;
- 2) All temporary traffic management locations are indicative to aid clarity and are subject to approval from the on site engineer;
- 3) All dimensions are in metres unless otherwise stated.
- 4) All carriageway widths to be a minimum of 3.25m wide unless otherwise highlighted.
- 5) This drawing has been specifically prepared to meet the requirements of the named client and may contain design or innovative features which differ from conventional design standards.
- 6) Upon installation the TM Foreman is responsible for ensuring the design of the traffic management meets the on site requirements, Chapter 8 standards and any modifications as necessary.

(S)

SAFETY ZONE DIMENSIONS
Permanent speed limit 60mph
Sideways safety zone 1.2m
Longways safety zone 60m
(Dimensions are minima)

- 1) ALL SIGNS TO BE MINIMUM 750MM HIGH
- 2) SIGNS TO BE FREESTANDING SECURED USING SANDBAGS
- 3) ALL CONES TO BE 1M
- 4) TRAFFIC SIGNALS TO BE SET TO VEHICLE ACTIVATION.
- 5) TEMPORARY RAMPS TO BE INSTALLED WHERE PEDESTRIANS CROSS ONTO ROAD

KEY

- Traffic sign
- Traffic cone
- Traffic signals
- Working Space
- Pedestrian Barrier

NOT TO SCALE



SITE ADDRESS: 281 Hough Fold Way, Bolton BL2 3LA

WORKS TYPE: Utilities

TRAFFIC MANAGEMENT: Road Closed


DATE: 23 June 2026

DRAWING NO: MSD01006-Motionsafe-281 Hough Fold Way, Bolton BL2 3LA

Drawn By: J.Cavanagh Checked By: D.Tapp

NOTES:

Qty: 1 Ref: 13-9 Schedule 13 : Temporary Sign	
Qty: 2 Ref: 13-9 Schedule 13 : Temporary Sign	
Qty: 1 Ref: 13.9 Schedule 13-9: Temporary Information	
Qty: 2 Ref: 2702 Start of temporary diversion route	
Qty: 2 Ref: 2702 End of temporary diversion route	
Qty: 1 Ref: 2702 Start of temporary diversion route	
Qty: 1 Ref: 2704 Direction of temporary diversion route	
Qty: 2 Ref: 573 Direction to hazard left	
Qty: 1 Ref: 573 Direction to hazard right	
Qty: 5 Ref: 7001 Road works ahead	
Qty: 3 Ref: 7010-FP-13-9 Nature of temporary hazard ahead - Road Ahead Closed	
Qty: 2 Ref: 7010-FP-13-9 Nature of temporary hazard ahead - Road Closed	

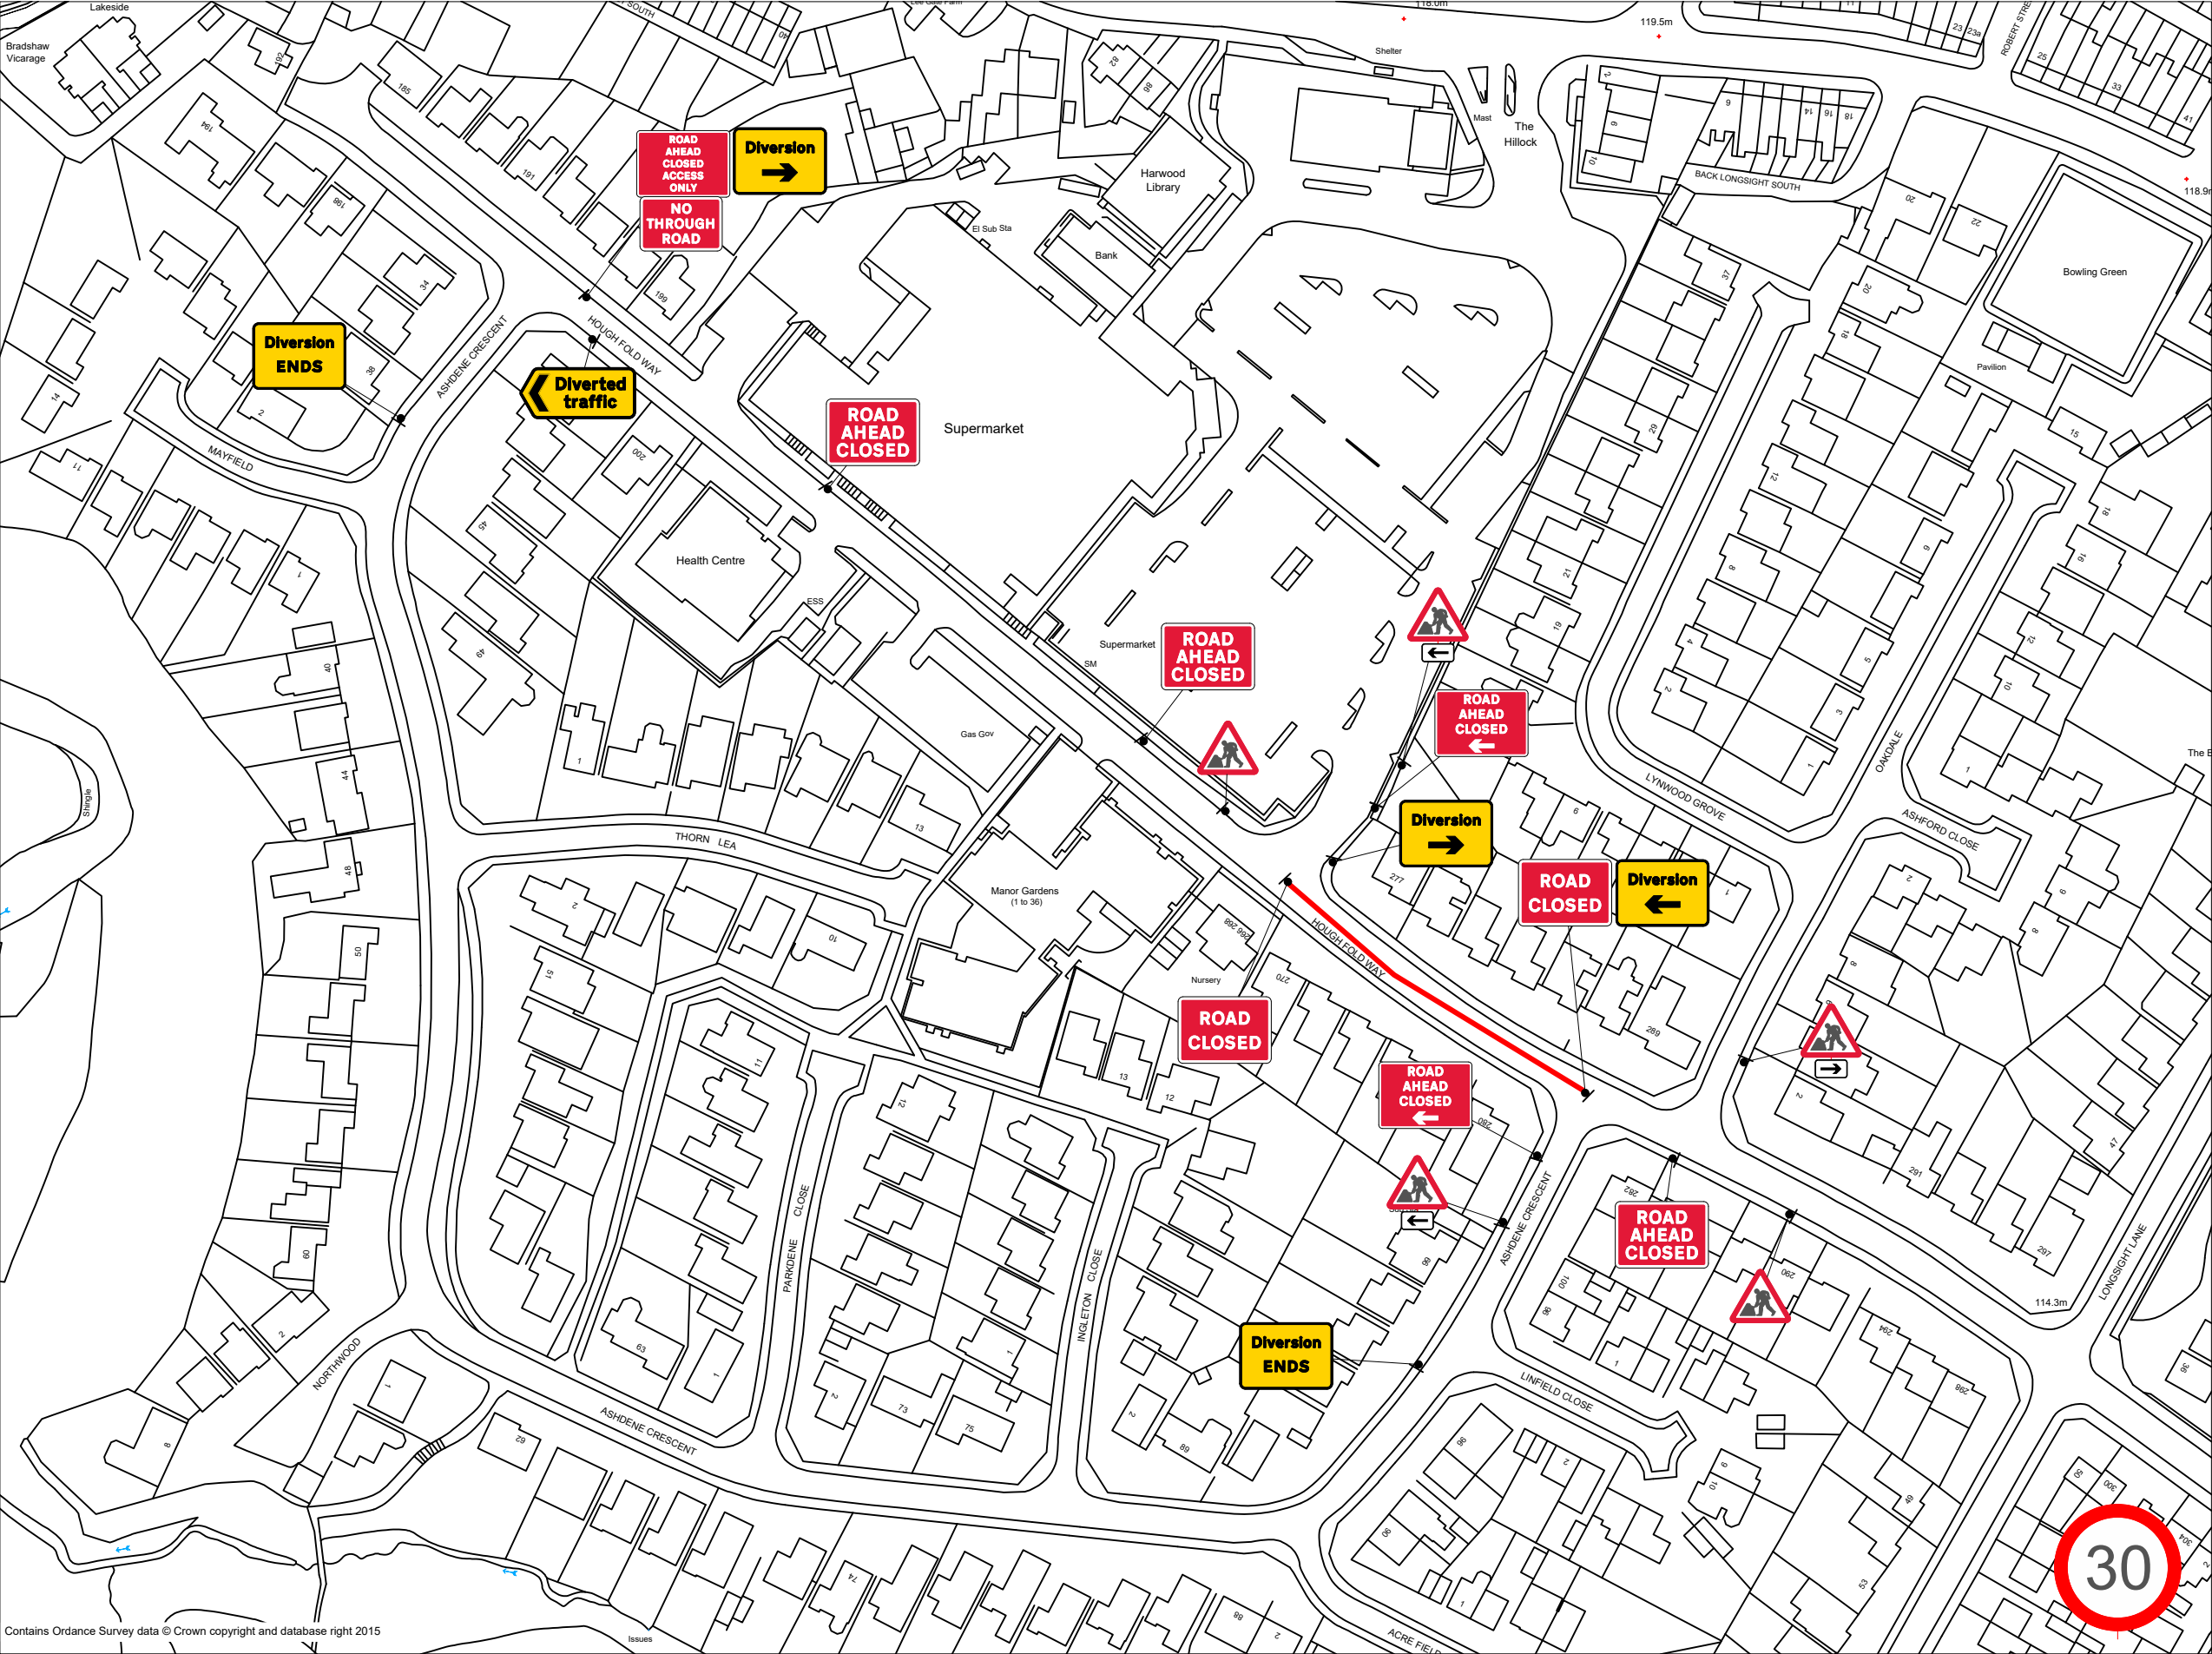

Contains Ordnance Survey data © Crown copyright and database right 2015

Traffic Management Notes:

- 1) All temporary traffic management shall be in accordance with Chapter 8 of the Traffic Signs Manual 2016, Traffic Signs Regulations and General Directions 2013 and the Safety at Street Works and Road Works, A Code of Practice, 2013;
- 2) All temporary traffic management locations are indicative to aid clarity and are subject to approval from the on site engineer;
- 3) All dimensions are in metres unless otherwise stated.
- 4) All carriageway widths to be a minimum of 3.25m wide unless otherwise highlighted.
- 5) This drawing has been specifically prepared to meet the requirements of the named client and may contain design or innovative features which differ from conventional design standards.
- 6) Upon installation the TM Foreman is responsible for ensuring the design of the traffic management meets the on site requirements, Chapter 8 standards and any modifications as necessary.

(S)

SAFETY ZONE DIMENSIONS
Permanent speed limit 60mph
Sideways safety zone 1.2m
Longways safety zone 60m
(Dimensions are minima)

- 1) ALL SIGNS TO BE MINIMUM 750MM HIGH
- 2) SIGNS TO BE FREESTANDING SECURED USING SANDBAGS
- 3) ALL CONES TO BE 1M
- 4) TRAFFIC SIGNALS TO BE SET TO VEHICLE ACTIVATION.
- 5) TEMPORARY RAMPS TO BE INSTALLED WHERE PEDESTRIANS CROSS ONTO ROAD

KEY

- Traffic sign
- Traffic cone
- Traffic signals
- Working Space
- Pedestrian Barrier

NOT TO SCALE



SITE ADDRESS: Harwood Health Centre, Hough Fold Way Bolton, Greater, Manchester BL2 3HQ

WORKS TYPE: Utilities

TRAFFIC MANAGEMENT: Road Closed


DATE: 23 June 2026

DRAWING NO: MSD01007-Motionsafe-Harwood Health Centre, Hough Fold Way Bolton, Greater, Manchester BL2 3HQ

Drawn By: J.Cavanagh Checked By: D.Tapp

NOTES:

Qty: 2 Ref: 13-9 Schedule 13 : Temporary Sign	
Qty: 1 Ref: 13-9 Schedule 13 : Temporary Sign	
Qty: 2 Ref: 13.9 Schedule 13-9: Temporary Information	
Qty: 1 Ref: 2702 Start of temporary diversion route	
Qty: 2 Ref: 2702 End of temporary diversion route	
Qty: 2 Ref: 2702 Start of temporary diversion route	
Qty: 1 Ref: 2704 Direction of temporary diversion route	
Qty: 1 Ref: 2704 Direction of temporary diversion route	
Qty: 1 Ref: 573 Direction to hazard right	
Qty: 3 Ref: 7001 Road works ahead	
Qty: 1 Ref: 7010-FP-13-9 Nature of temporary hazard ahead - Road Ahead Closed	
Qty: 2 Ref: 7010-FP-13-9 Nature of temporary hazard ahead - Road Closed	

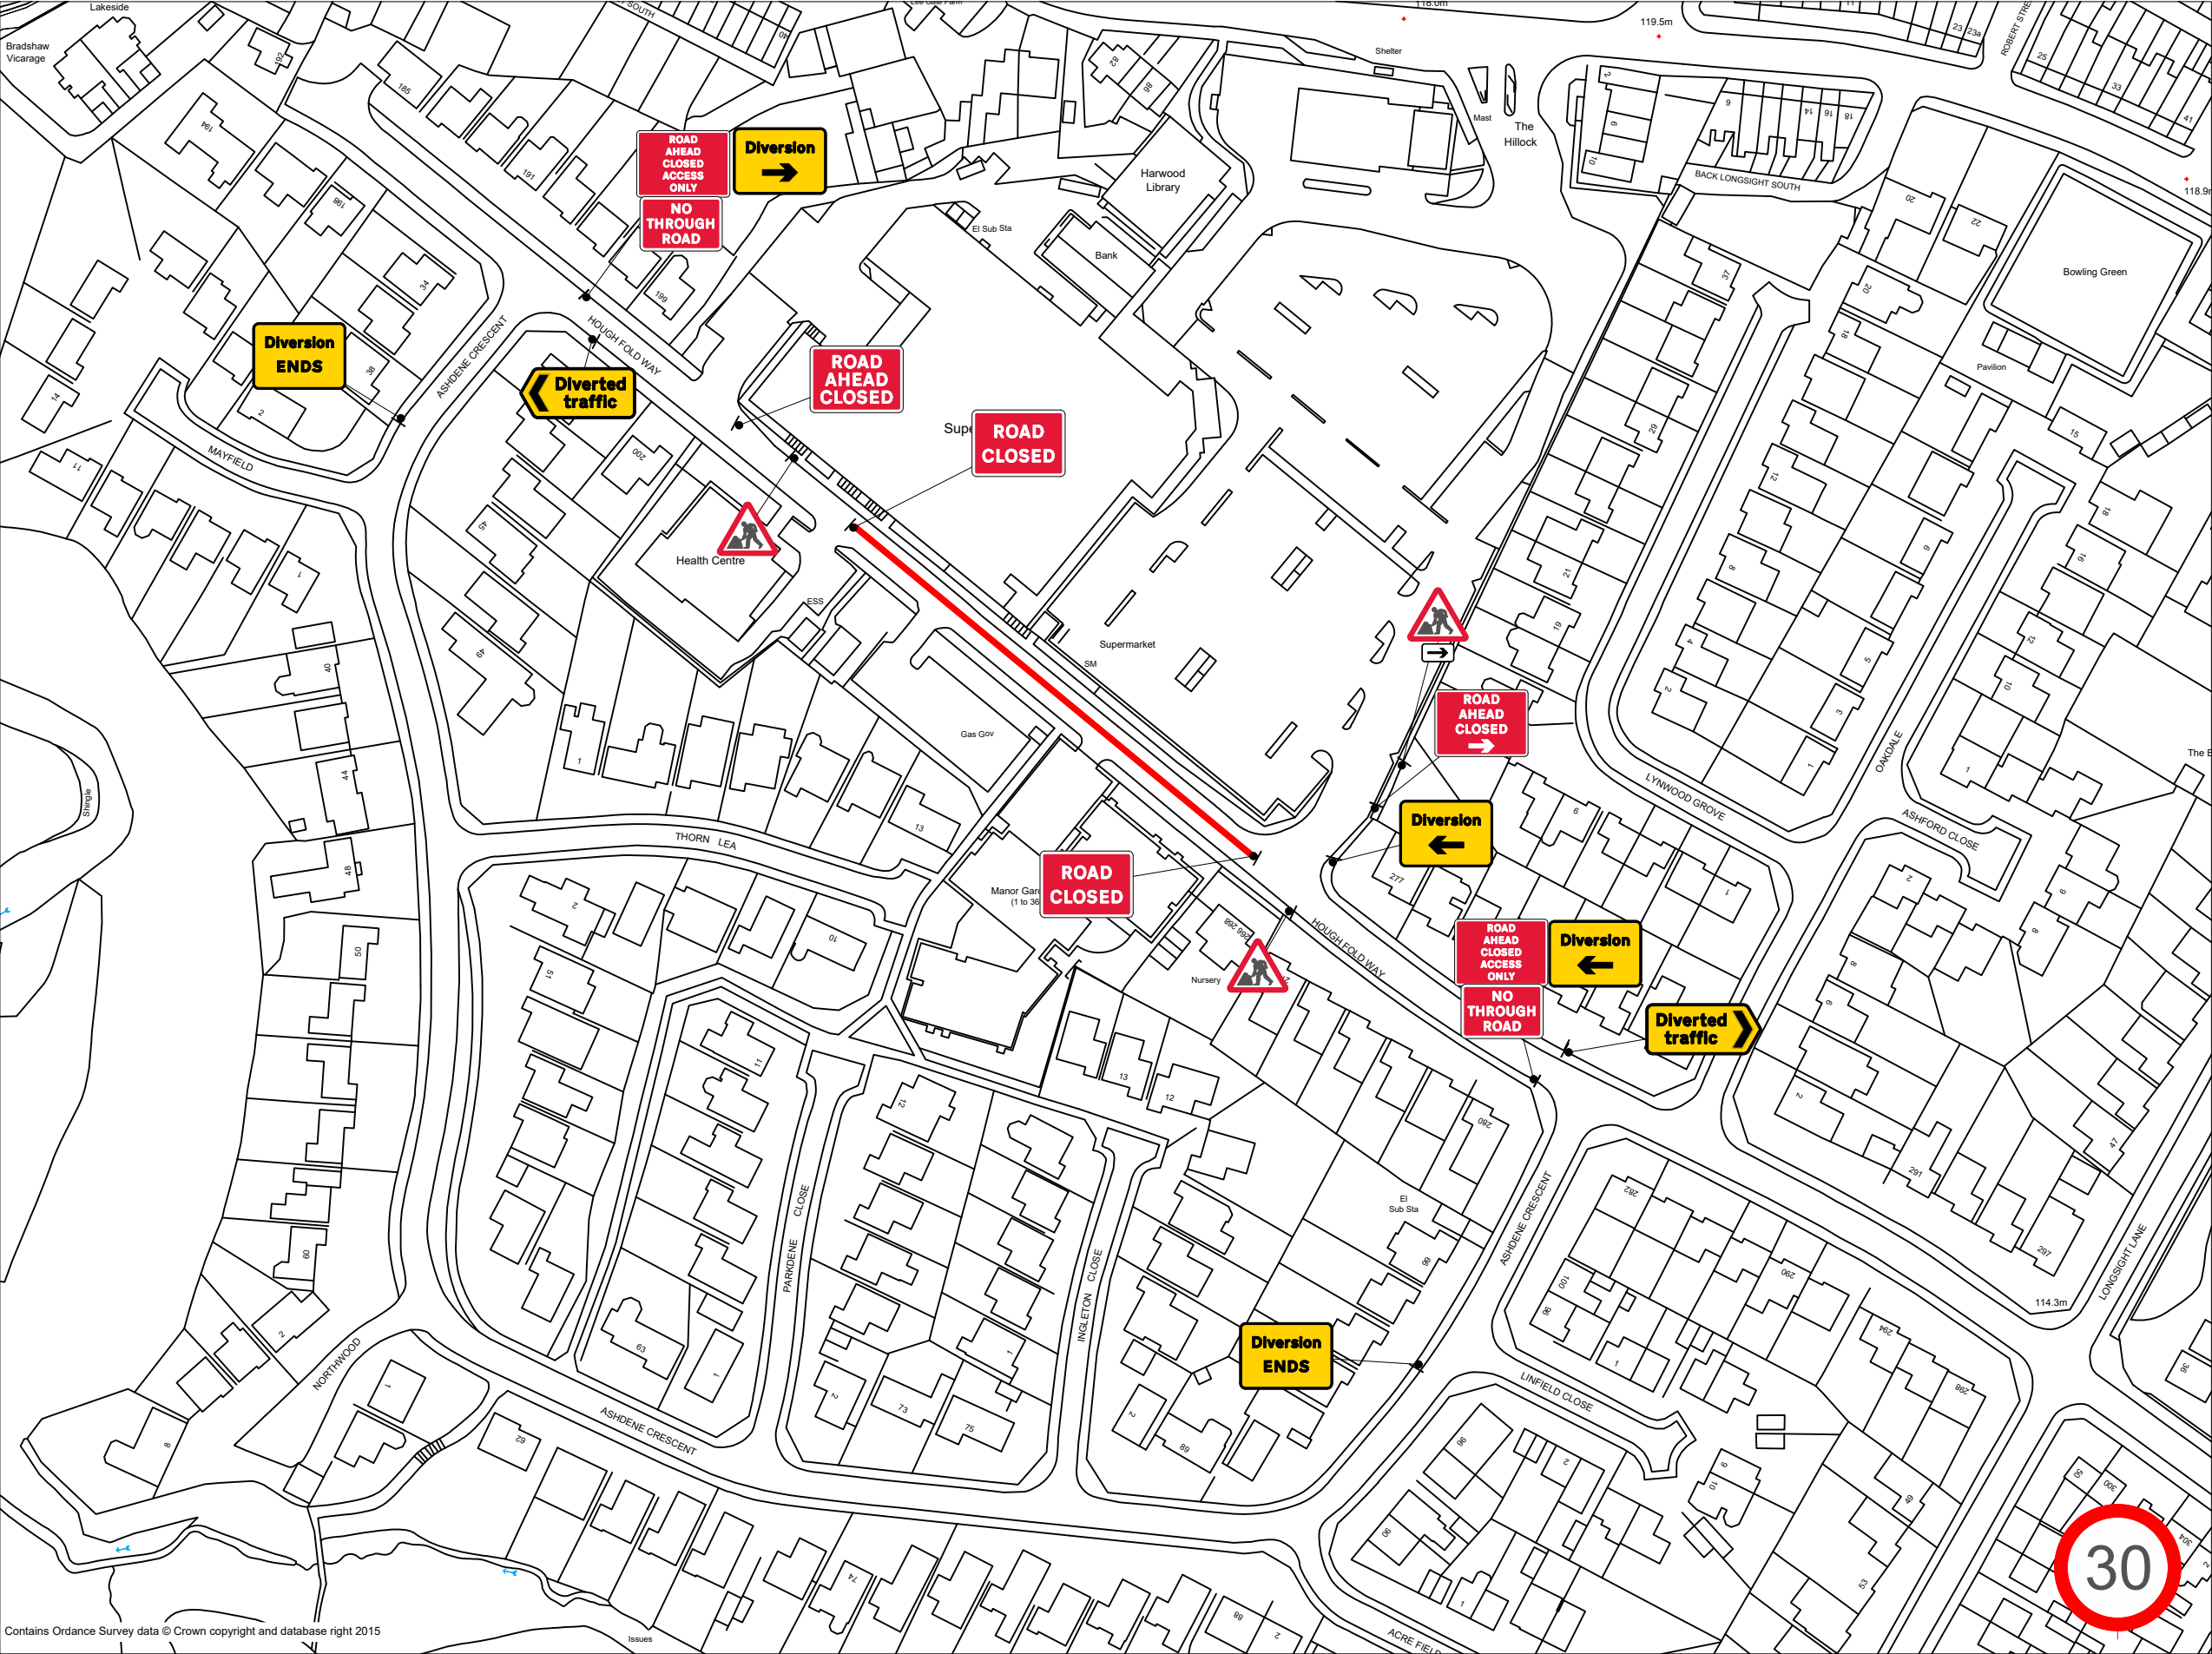

Traffic Management Notes:

- 1) All temporary traffic management shall be in accordance with Chapter 8 of the Traffic Signs Manual 2016, Traffic Signs Regulations and General Directions 2013 and the Safety at Street Works and Road Works, A Code of Practice, 2013;
- 2) All temporary traffic management locations are indicative to aid clarity and are subject to approval from the on site engineer;
- 3) All dimensions are in metres unless otherwise stated.
- 4) All carriageway widths to be a minimum of 3.25m wide unless otherwise highlighted.
- 5) This drawing has been specifically prepared to meet the requirements of the named client and may contain design or innovative features which differ from conventional design standards.
- 6) Upon installation the TM Foreman is responsible for ensuring the design of the traffic management meets the on site requirements, Chapter 8 standards and any modifications as necessary.

S
SAFETY ZONE DIMENSIONS Permanent speed limit 60mph Sideways safety zone 1.2m Longways safety zone 60m (Dimensions are minima)

- 1) ALL SIGNS TO BE MINIMUM 750MM HIGH
- 2) SIGNS TO BE FREESTANDING SECURED USING SANDBAGS
- 3) ALL CONES TO BE 1M
- 4) TRAFFIC SIGNALS TO BE SET TO VEHICLE ACTIVATION.
- 5) TEMPORARY RAMPS TO BE INSTALLED WHERE PEDESTRIANS CROSS ONTO ROAD

KEY
Traffic sign
Traffic cone
Traffic signals
Working Space
Pedestrian Barrier

NOT TO SCALE