
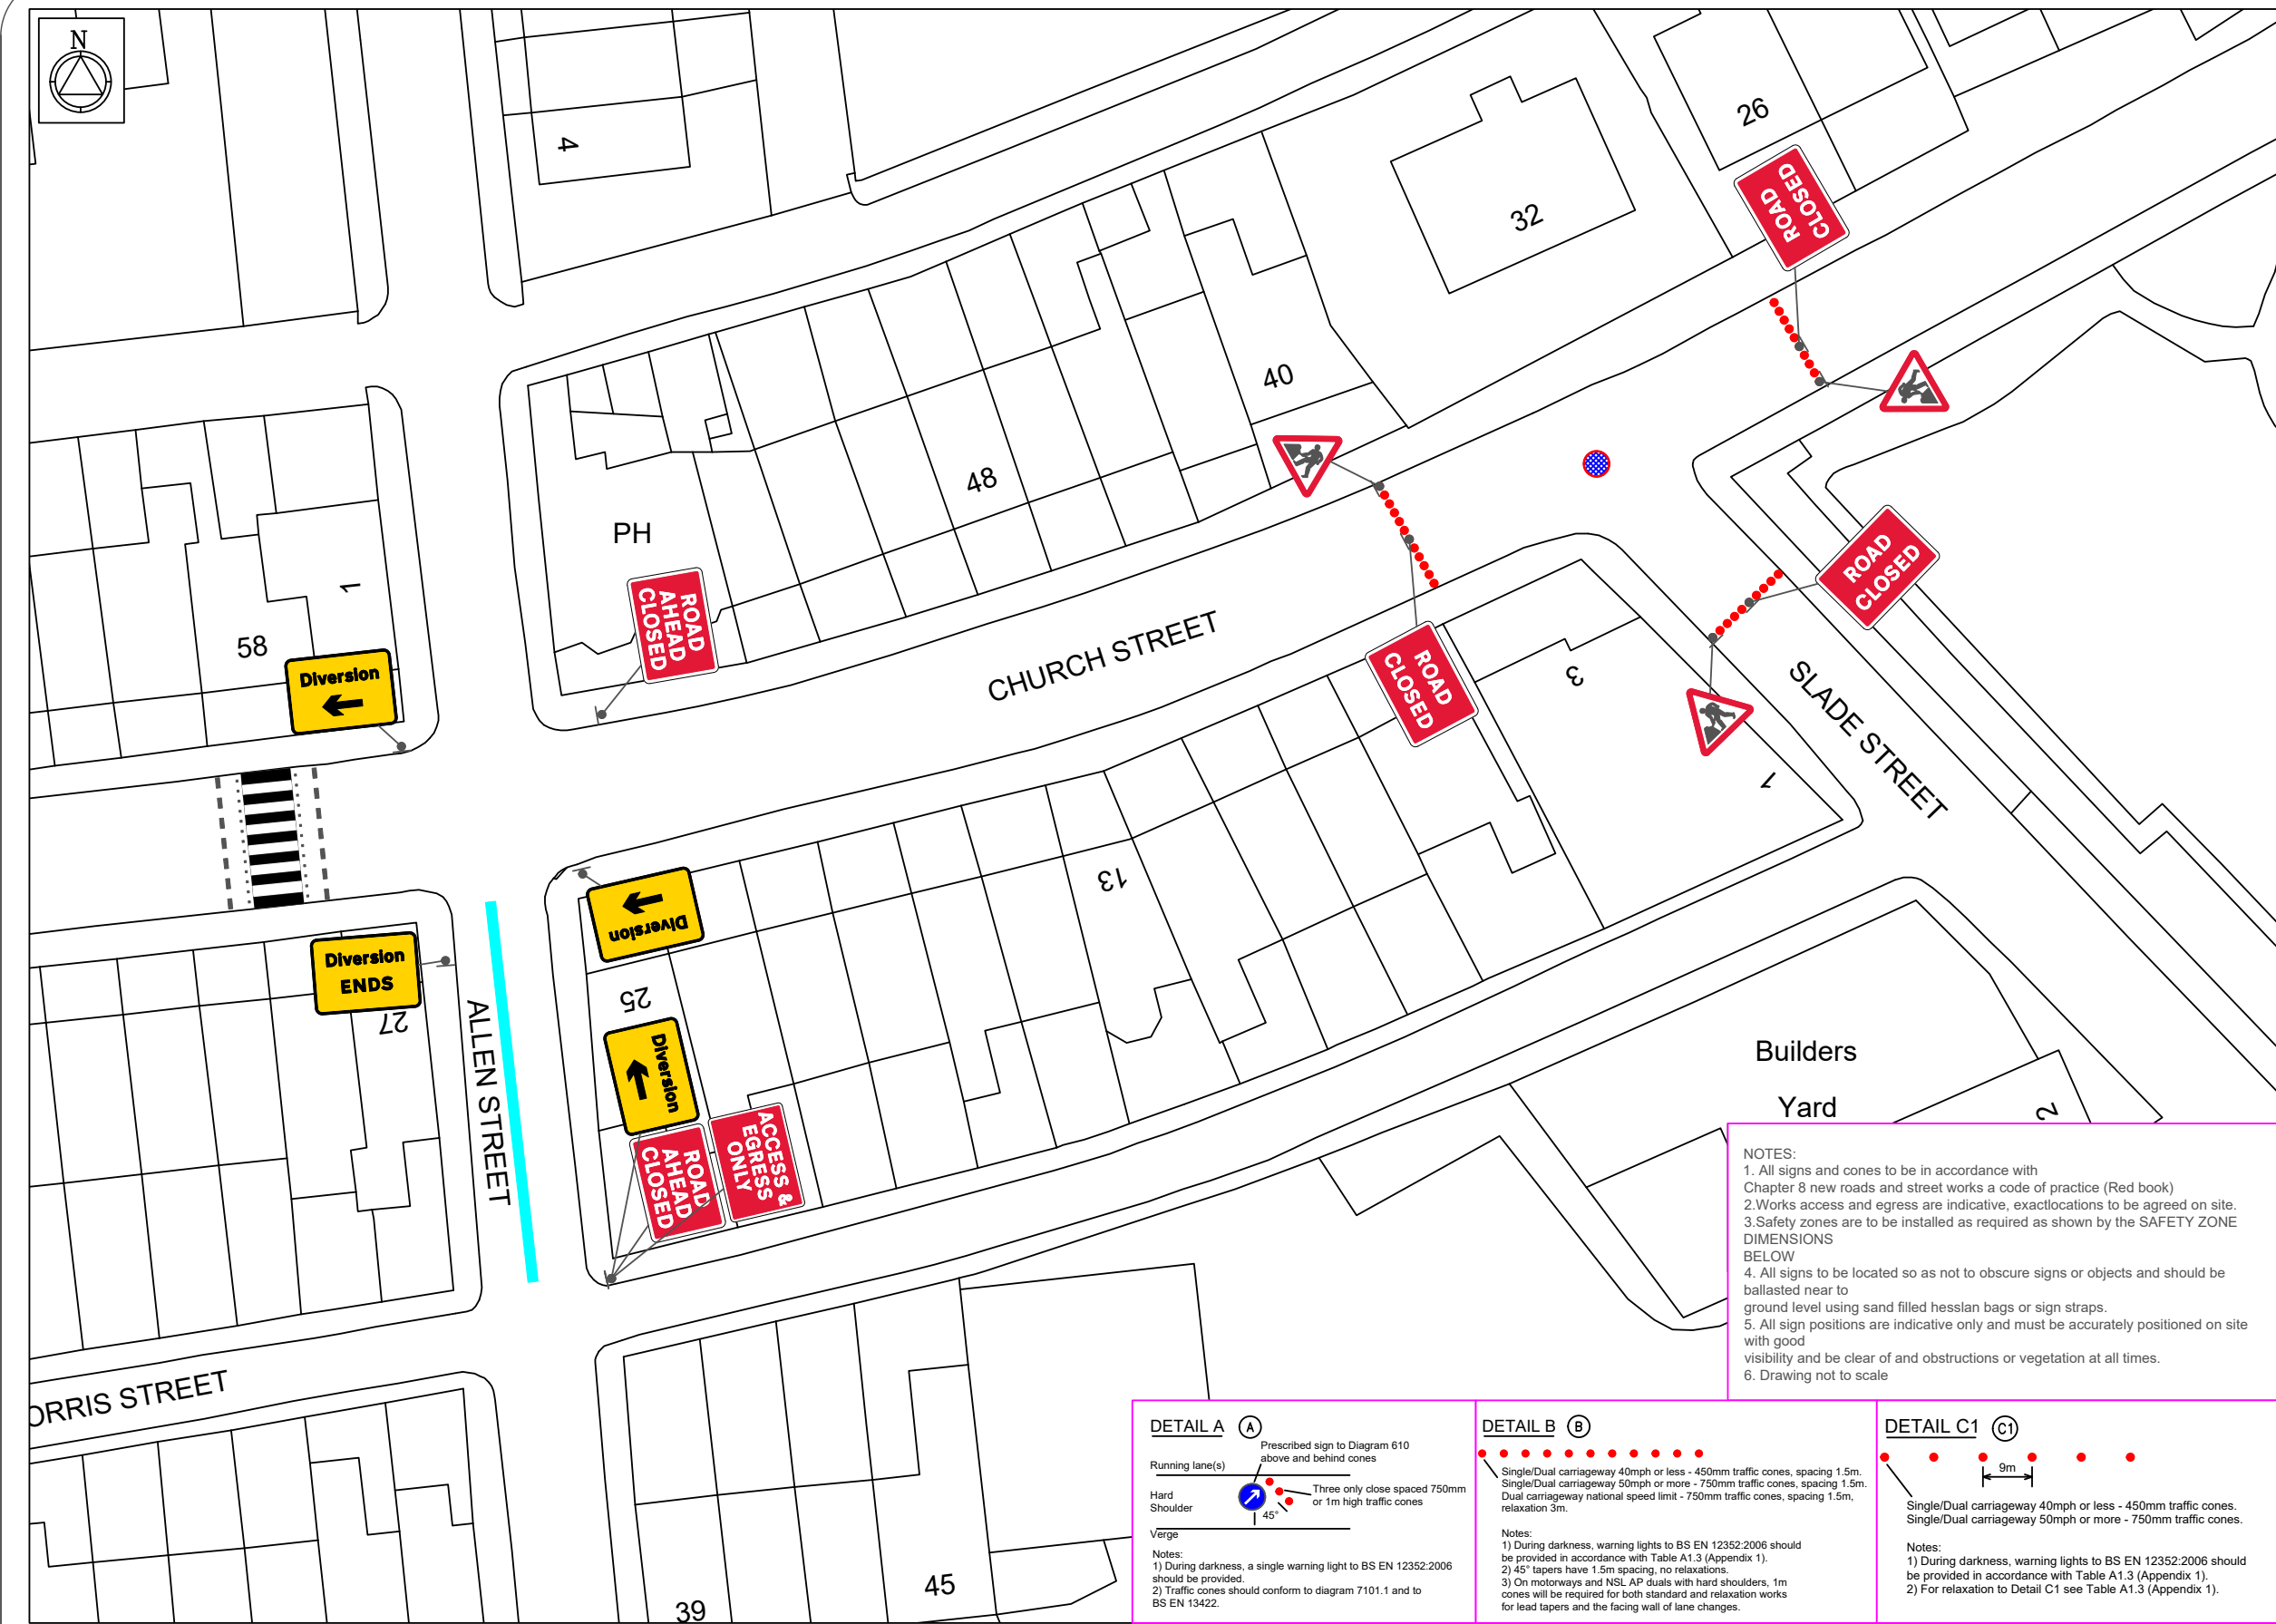


CHURCH ST. LITTLE LEVER TEMPORARY CLOSURE




THE BOROUGH COUNCIL OF BOLTON
ROAD TRAFFIC REGULATION ACT 1984 S.14

The Council intends to make an order, operative from 9 August 2026 between the hours of 9am & 3pm approx, the effect of which will be to prohibit all traffic from proceeding Church Street from Dearden St to Market St to allow manhole repairs to take place. Alternative route is via High St, Stopes Rd, Countess Ln, Radcliffe Moor Rd, Bury New Rd, Bury Rd, Bradford St, Lower Bridgeman St, Manchester Rd, Loxham St, Hall Ln. The Order will end after 18 months or on completion of the works whichever first occurs.

Bolton Council. 20 July 2026.
bolton.gov.uk/trafficorders

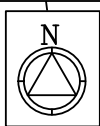

- NOTES:
1. All signs and cones to be in accordance with Chapter 8 new roads and street works a code of practice (Red book)
 2. Works access and egress are indicative, exact locations to be agreed on site.
 3. Safety zones are to be installed as required as shown by the SAFETY ZONE DIMENSIONS BELOW
 4. All signs to be located so as not to obscure signs or objects and should be ballasted near to ground level using sand filled hessian bags or sign straps.
 5. All sign positions are indicative only and must be accurately positioned on site with good visibility and be clear of and obstructions or vegetation at all times.
 6. Drawing not to scale

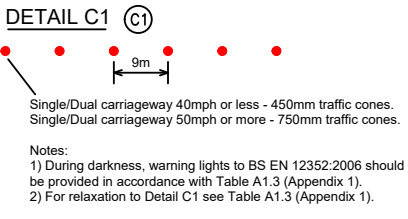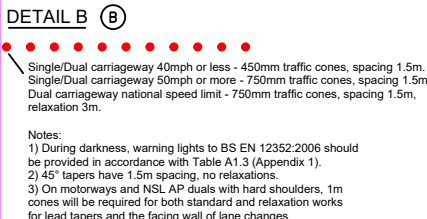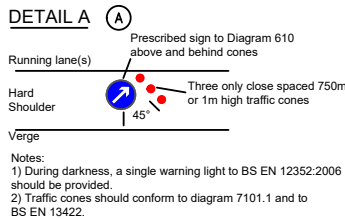

NOTES:

- ⬇ Traffic sign
- Cone
- Work Area
- Safety Zone
- Diversion
- Diversion
- WORKS ACCESS
- WORKS EXIT
- Works access/ works exit to be risk assessed on site for suitability of location

SPEED OF ROAD:

LONGWAYS: 0.5m

SIDEWAYS: 0.5m



TRAFFIC MANAGEMENT NOTES

ROAD CLOSURE:

- NOTES
1. All traffic signs shall comply with Chapter 8 of the Traffic Signs Manual
 2. All traffic management equipment shall be provided by the Contractor, unless otherwise specified.
 3. All signs shall be positioned so as not to be obscured by any other objects and shall not obstruct any other sign, permanent or temporary as much as is reasonably practicable.
 4. All traffic signs shall meet the reflectorisation requirements of BS 673: Part 5: 1993, Table 1.
 5. Works Access/Egress to be positioned to suit ongoing works.



SITE:

32, CHURCH STREET, LITTLE LEVER,
BOLTON, BL3 1BE

TITLE: ROAD CLOSURE

SCALE AT 13:
NTS

DATE:
May 2026

DRAWN:
GB


CHECKED:
JB

DWG NO: SUS17069

Qty: 1 Ref: 13-9 Schedule 13: Temporary Sign	ACCESS & EGRESS ONLY
Qty: 1 Ref: 2702 Start of temporary diversion route	Diverion
Qty: 2 Ref: 2702 Start of temporary diversion route	Diverion
Qty: 1 Ref: 2702 End of temporary diversion route	Diverion ENDS
Qty: 3 Ref: 7001 Road works ahead	
Qty: 2 Ref: 7010-FP-13-9 Nature of temporary hazard ahead - Road Ahead Closed	ROAD AHEAD CLOSED
Qty: 3 Ref: 7010-FP-13-9 Nature of temporary hazard ahead - Road Closed	ROAD CLOSED

CLIENT:



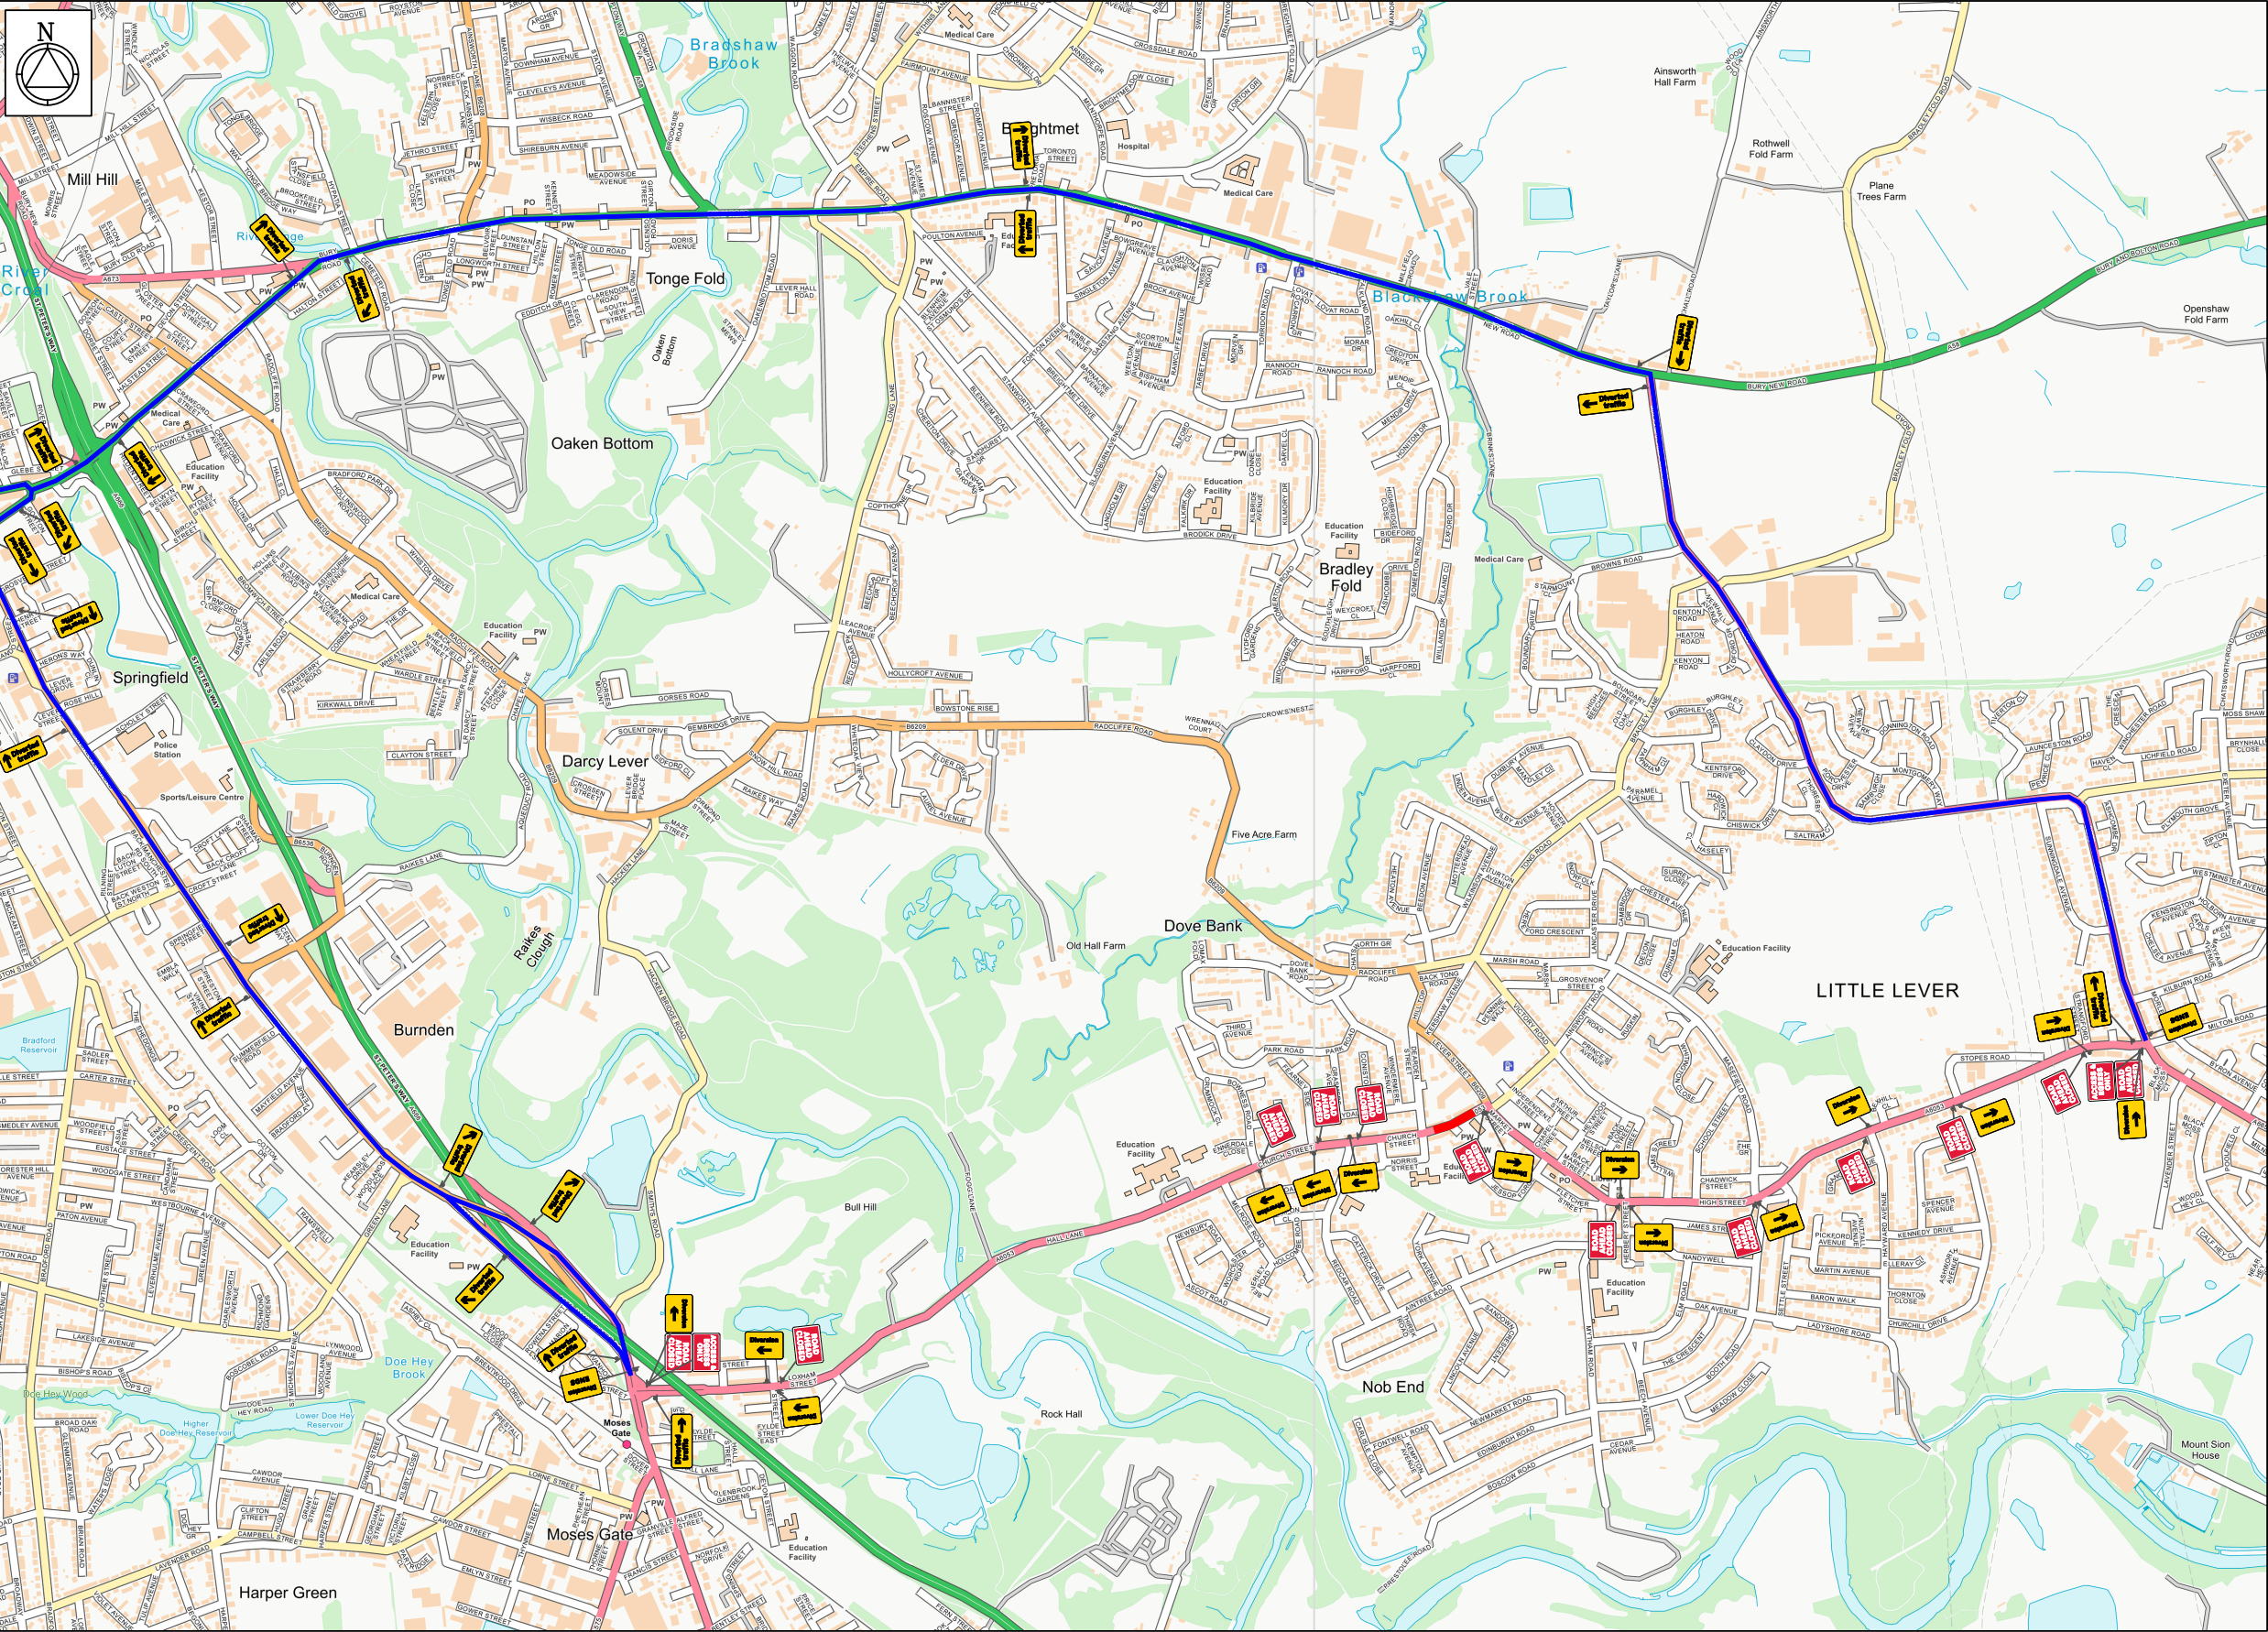


DIVERSION LINK

DIVERSION ROUTE:
A575
A579
A665

Qty: 2 Ref: 13-9 Schedule 13 : Temporary Sign	
Qty: 2 Ref: 2702 End of temporary diversion route	
Qty: 6 Ref: 2702 Start of temporary diversion route	
Qty: 8 Ref: 2702 Start of temporary diversion route	
Qty: 5 Ref: 2703 Direction of temporary diversion route from junction ahead	
Qty: 11 Ref: 2703 Direction of temporary diversion route from junction ahead	
Qty: 3 Ref: 2703 Direction of temporary diversion route from junction ahead	
Qty: 3 Ref: 2703 Direction of temporary diversion route from junction ahead	
Qty: 12 Ref: 7010-FP-13-9 Nature of temporary hazard ahead - Road Ahead Closed	

NOTES:

 -  Traffic sign
-  Cone
-  Work Area
-  Safety Zone
-  Diversion
-  Diversion
-  WORKS ACCESS
-  WORKS EXIT
- Works access/ works exit to be risk assessed on site for suitability of location

SPEED OF ROAD:

LONGWAYS:	0.5m
SIDEWAYS:	0.5m



TRAFFIC MANAGEMENT NOTES

ROAD CLOSURE:

NOTES

- All traffic signs shall comply with Chapter 8 of the Traffic Signs Manual
- All traffic management equipment shall be provided by the Contractor, unless otherwise specified.
- All signs shall be positioned so as not to be obscured by any other objects and shall not obstruct any other sign, permanent or temporary as much as is reasonably practicable.
- All traffic signs shall meet the reflectance requirements of BS 673 : Part 5 : 1993, Table 1.
- Works Access/Egress to be positioned to suit ongoing works.

Road Widths



SITE:
32, CHURCH STREET, LITTLE LEVER,
BOLTON, BL3 1BE

TITLE: ROAD CLOSURE

SCALE AT 13: NTS	DATE: May 2026	DRAWN: GB	CHECKED: JB
---------------------	-------------------	--------------	----------------

DWG NO: SUS17069

CLIENT:

