

MANCHESTER ROAD / SMITHS ROAD TEMPORARY CLOSURES AND RESTRICTIONS


THE BOROUGH COUNCIL OF BOLTON
ROAD TRAFFIC REGULATION ACT 1984 S.14

The Council intends to make an order, operative on 3 August 2026 for 16 weeks approx, the effect of which will be to prohibit all traffic from proceeding on the sections of road listed below to allow structural repair works to take place.

<i>Road/Restriction</i>	<i>From/To</i>	<i>Planned Dates</i>
That part of Manchester Road southbound carriageway that joins up with Manchester Road northbound carriageway (the loop back) - Road closure	The entire slip road	03/08/26 - 19/11/26
That part of Manchester Road northbound carriageway that forms the slip road onto Smiths Road - Road closure	The entire slip road	16/09/26 - 05/11/26
Manchester Road southbound carriageway – Road closure	From Green Lane to Loxham Street	05/11/26 - 19/11/26
Smiths Road - One way traffic (permitted direction eastbound)	Smiths Road at its junction with Manchester Road	05/11/26 - 19/11/26

The Order will end after 18 months or on completion of the works whichever first occurs.

Bolton Council. 24 July 2026.
[bolton.gov.uk/trafficorders](https://www.bolton.gov.uk/trafficorders)

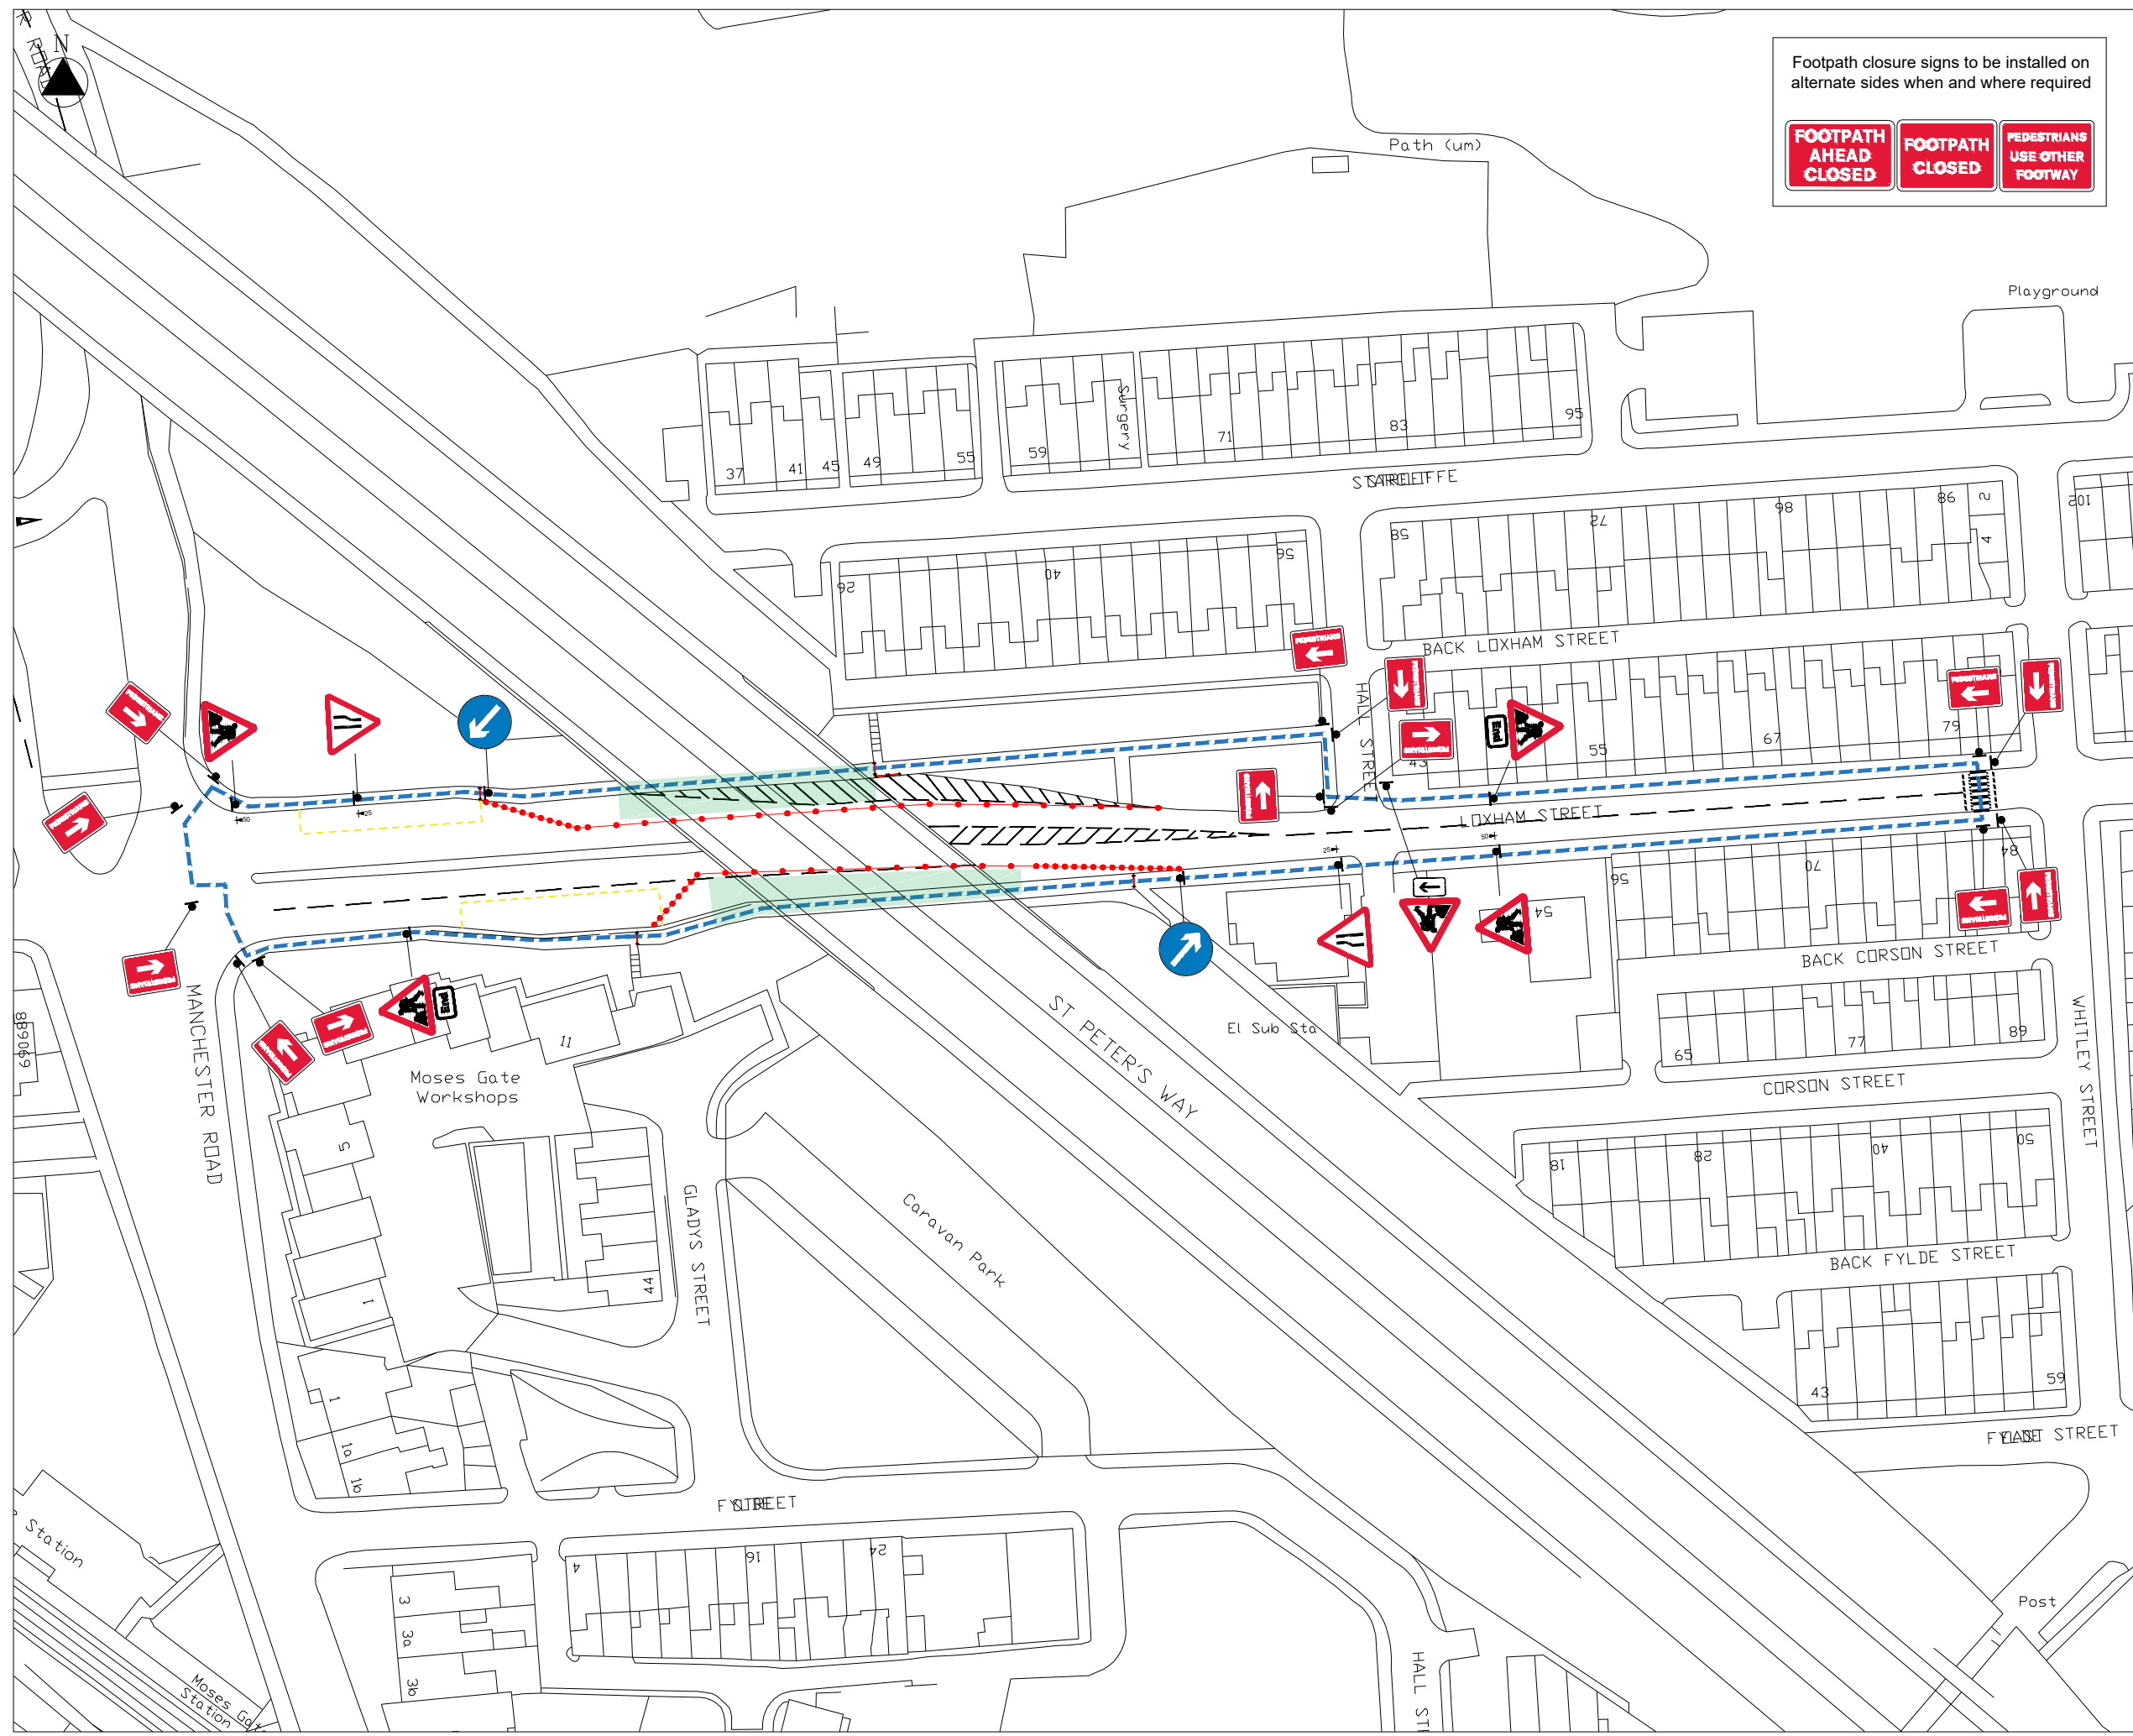

Footpath closure signs to be installed on alternate sides when and where required

FOOTPATH
AHEAD
CLOSED

FOOTPATH
CLOSED

PEDESTRIANS
USE OTHER
FOOTWAY

1. All signs and cones to be in accordance with Chapter 8 and Safety at Street Works and Road Works.
2. Works access and egress are indicative, exact locations to be agreed on site.
3. Safety zones are to be installed as required.

KEY

Sign

Cones

Work area / Closed area

Pedestrian diversion route

DETAIL B (B)

Single/Dual carriageway 40mph or less - 450mm traffic cones, spacing 1.5m.
Single/Dual carriageway 50mph or more - 750mm traffic cones, spacing 1.5m.
Dual carriageway national speed limit - 750mm traffic cones, spacing 1.5m, relaxation 3m.

Notes:
1) During darkness, warning lights to BS EN 12352:2006 should be provided in accordance with Table A1.3 (Appendix 1).
2) 45° tapers have 1.5m spacing, no relaxations.
3) On motorways and NSL AP duals with hard shoulders, 1m cones will be required for both standard and relaxation works for least tapers and the facing wall of lane changes.

DETAIL C1 (C1)

Single/Dual carriageway 40mph or less - 450mm traffic cones.
Single/Dual carriageway 50mph or more - 750mm traffic cones.

Notes:
1) During darkness, warning lights to BS EN 12352:2006 should be provided in accordance with Table A1.3 (Appendix 1).
2) For relaxation to Detail C1 see Table A1.3 (Appendix 1).

Rev	Revision details	Chkd	Appd	Date
Chkd:	BS			Preliminary
Date:	16/06/26			For comment
				For tender
				For construction
				As constructed
				Other

Coating Services Ltd

Industrial and Commercial Painting Contractors

Client

Bolton Council

Project Name

Loxham Street, Bolton

Drawing Title

TRAFFIC MANAGEMENT
Lane 1 Closures
Footpath closures and diversion

Original Drawing Size : A1

Scale : 1:500


Dimensions : m

Drawing No

CS/006/039/001

Rev

P1

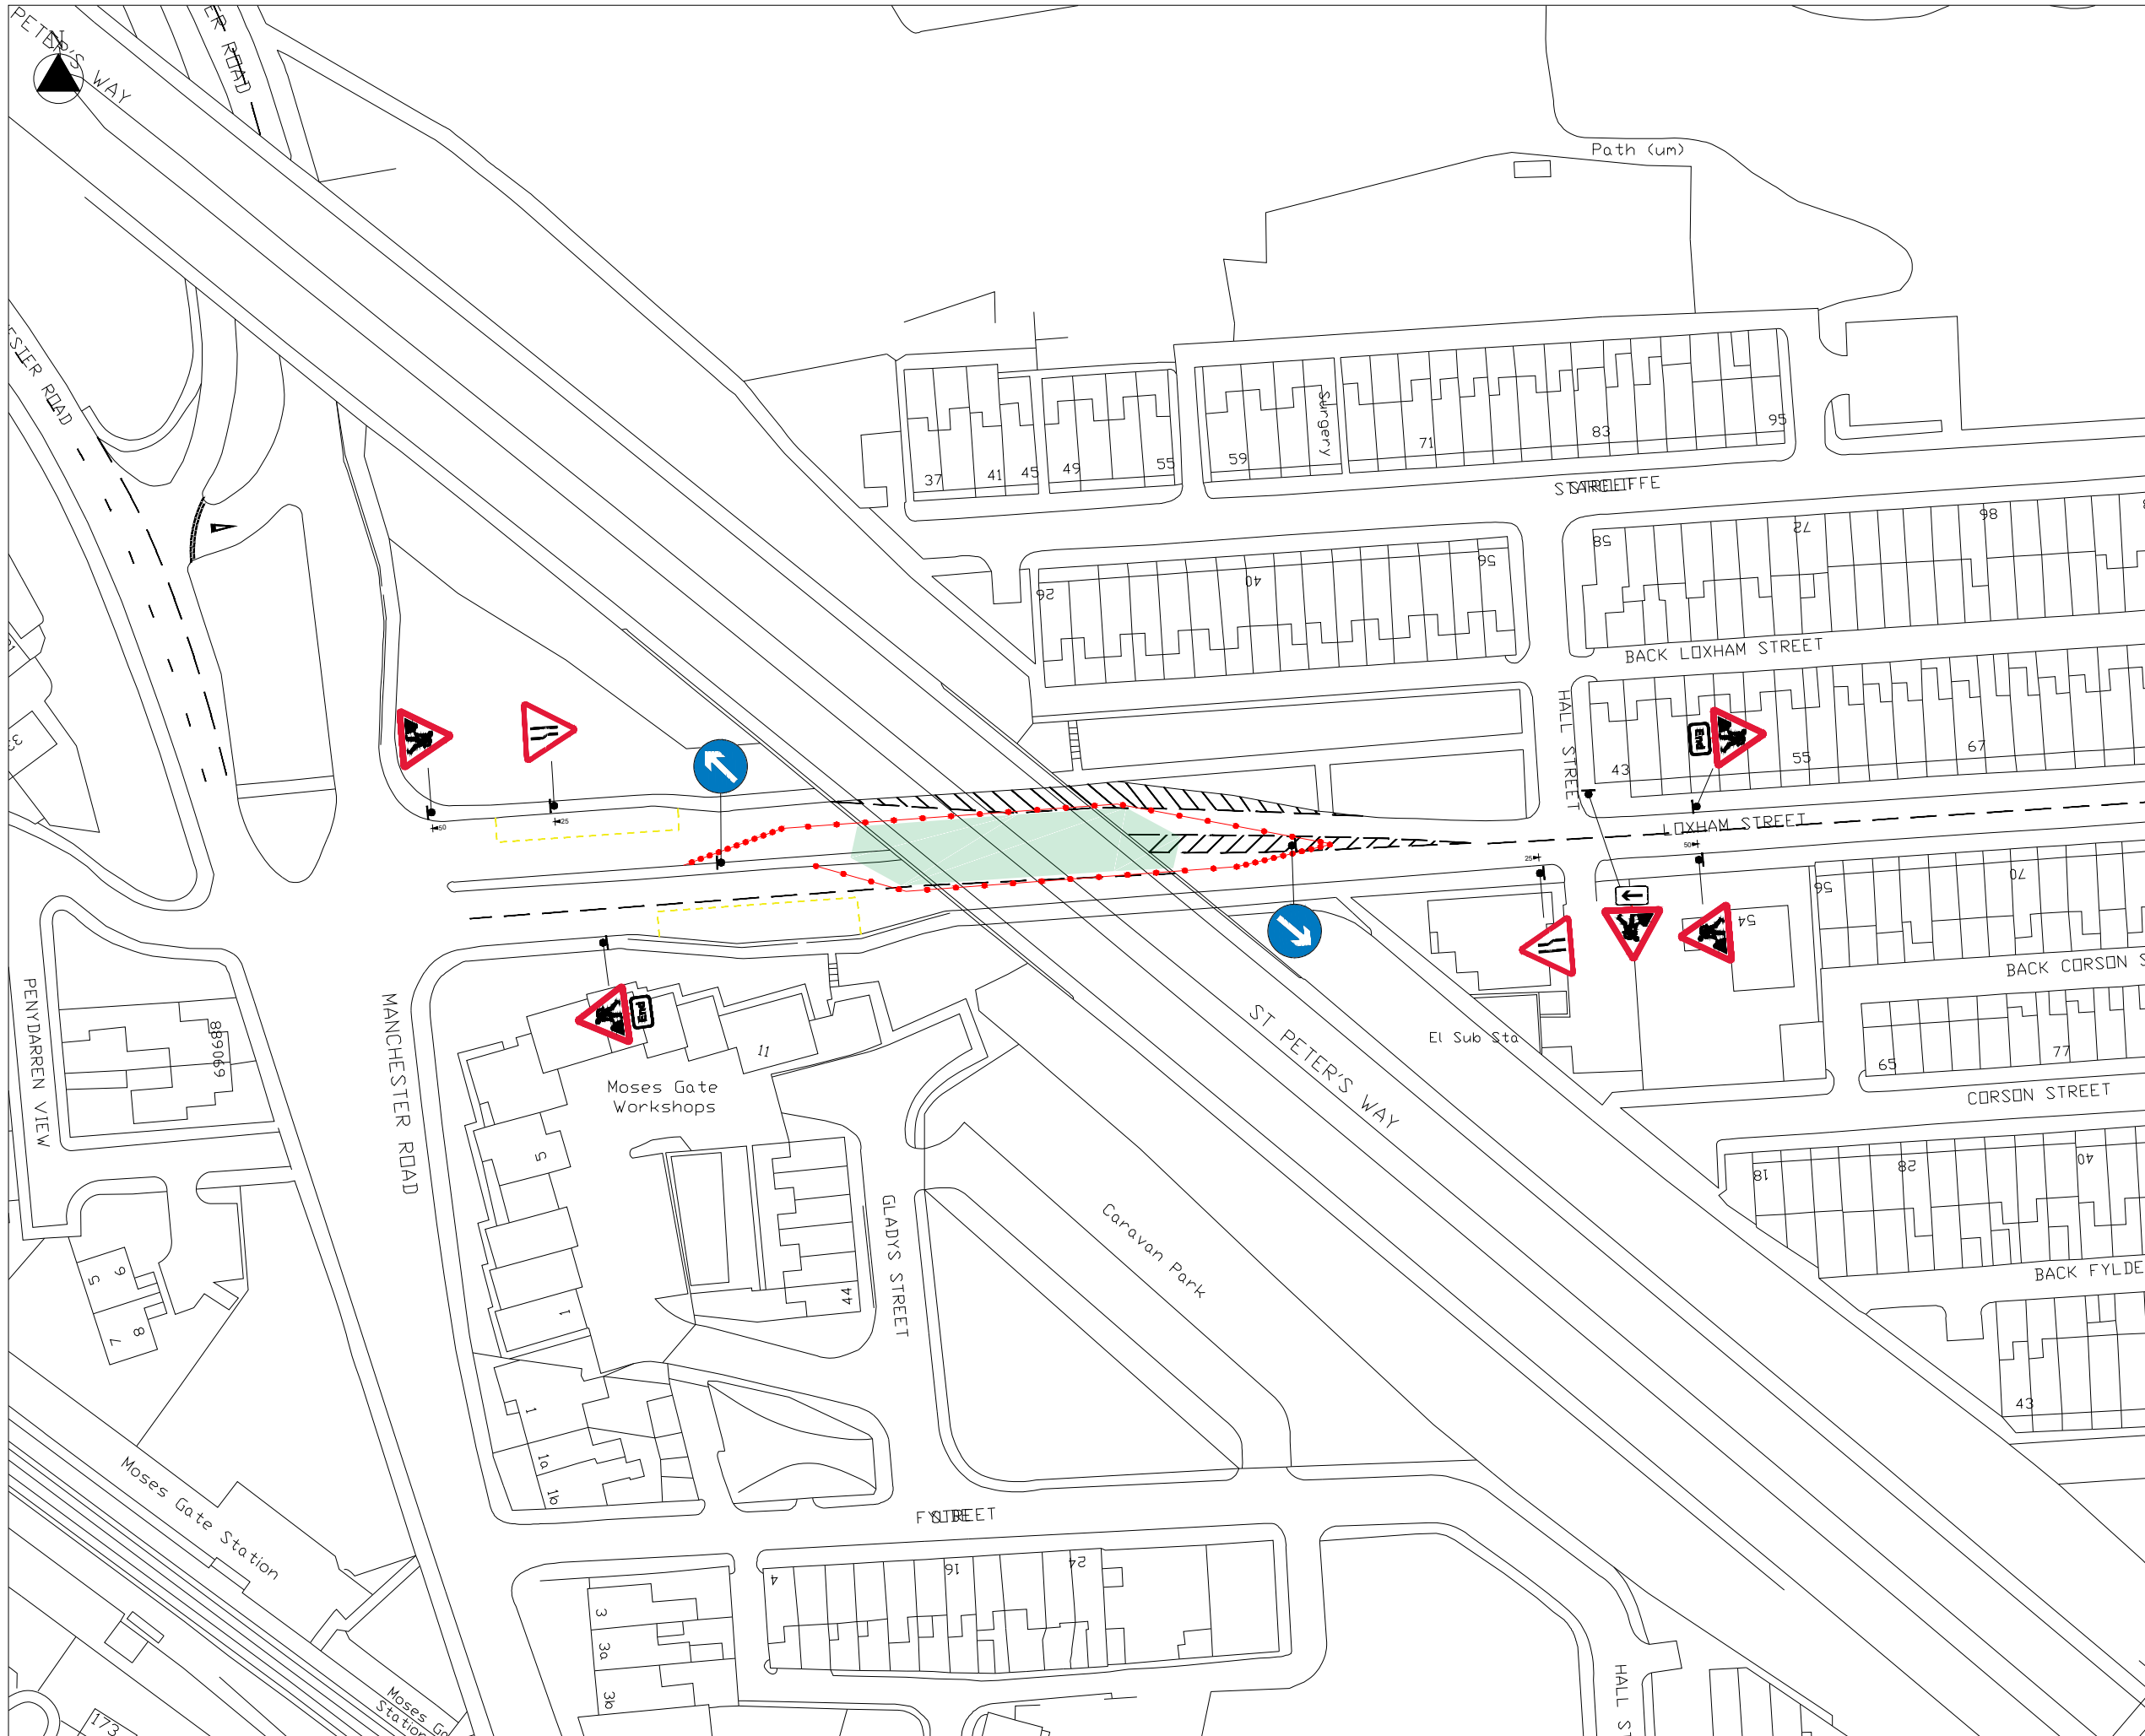

1. All signs and cones to be in accordance with Chapter 8 and Safety at Street Works and Road Works.
2. Works access and egress are indicative, exact locations to be agreed on site.
3. Safety zones are to be installed as required.

KEY

- Sign
- Cones
- Work area / Closed area
- Pedestrian diversion route

DETAIL B (B)

Single/Dual carriageway 40mph or less - 450mm traffic cones, spacing 1.5m.
 Single/Dual carriageway 50mph or more - 750mm traffic cones, spacing 1.5m.
 Dual carriageway national speed limit - 750mm traffic cones, spacing 1.5m, relaxation 3m.

Notes:
 1) During darkness, warning lights to BS EN 12352:2006 should be provided in accordance with Table A1.3 (Appendix 1).
 2) 45° tapers have 1.5m spacing, no relaxations.
 3) On motorways and NSL AP duals with hard shoulders, 1m cones will be required for both standard and relaxation works for least tapers and the facing wall of lane changes.

DETAIL C1 (C)

Single/Dual carriageway 40mph or less - 450mm traffic cones.
 Single/Dual carriageway 50mph or more - 750mm traffic cones.

Notes:
 1) During darkness, warning lights to BS EN 12352:2006 should be provided in accordance with Table A1.3 (Appendix 1).
 2) For relaxation to Detail C1 see Table A1.3 (Appendix 1).

Rev	Revision details	Chkd	Appd	Date
Chkd:	BS			Preliminary
Date:	16/06/26			For comment
				For tender
				For construction
				As constructed
				Other

Coating Services Ltd
Industrial and Commercial Painting Contractors

Client

Bolton Council


Project Name

Loxham Street, Bolton

Drawing Title

**TRAFFIC MANAGEMENT
Lane 2 Closures**

Original Drawing Size :	A1
Scale :	1:500
Dimensions :	m
Drawing No	CS/006/039/002
Rev	P1

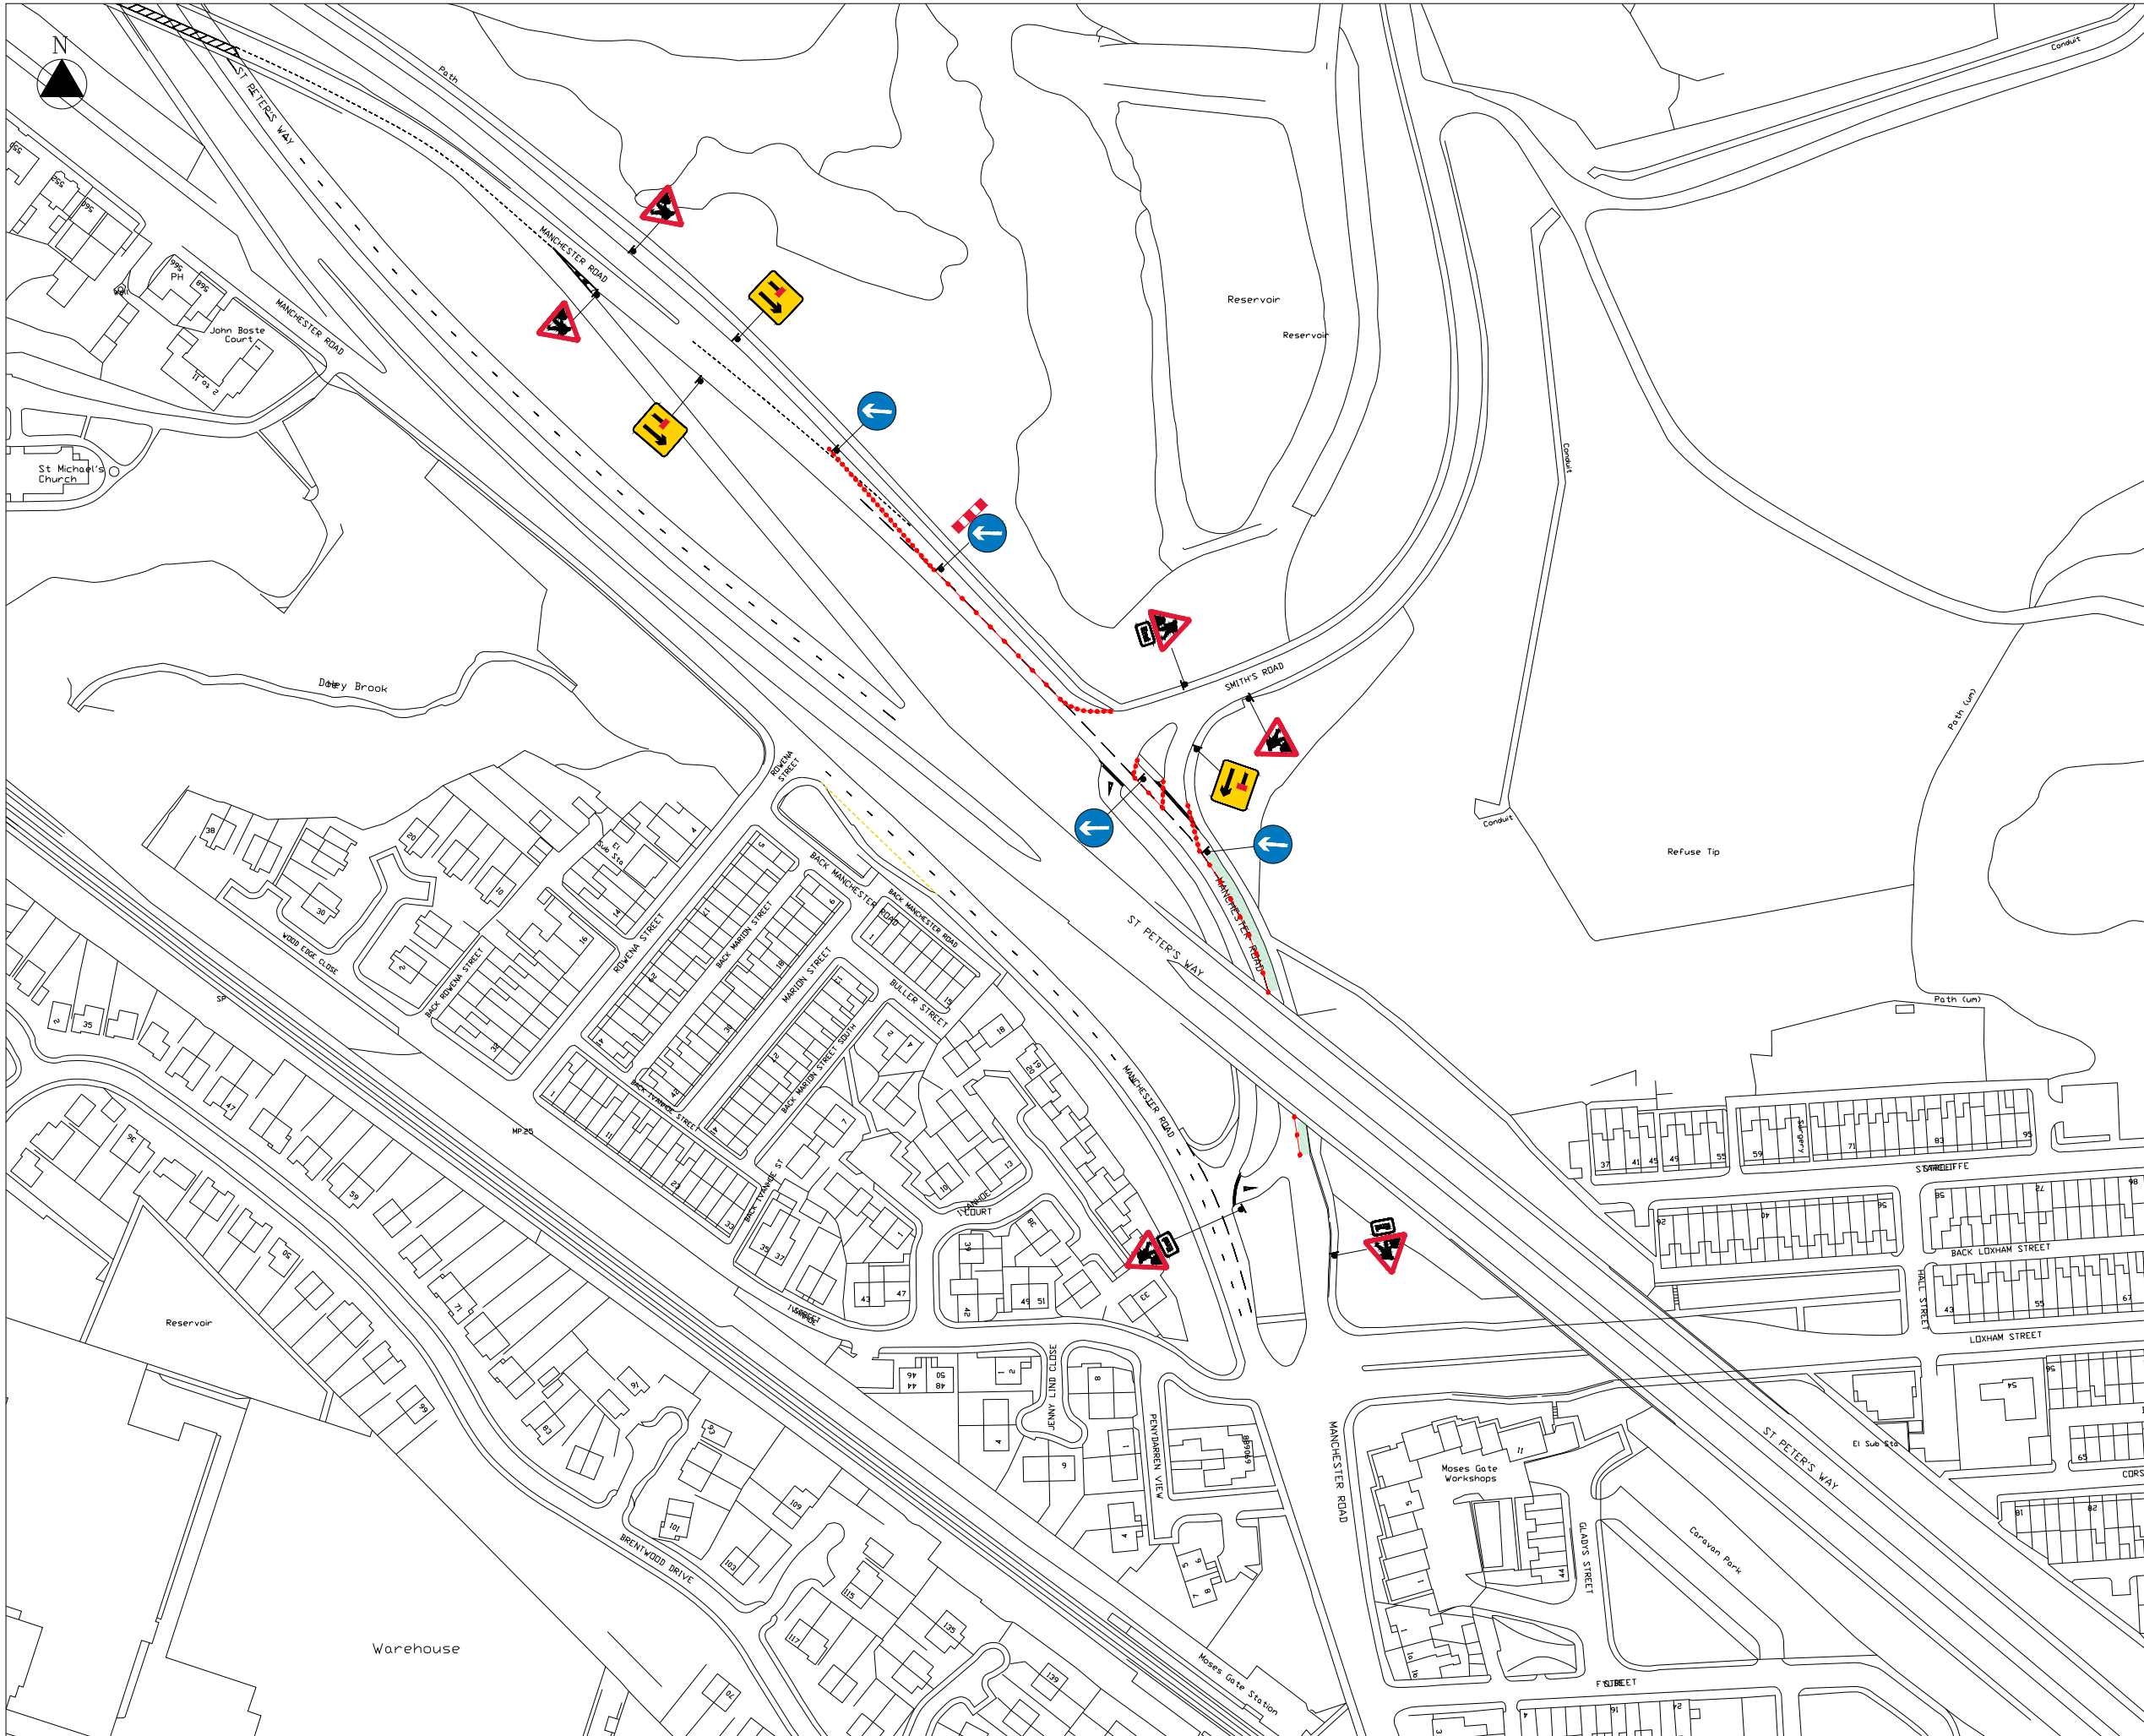

1. All signs and cones to be in accordance with Chapter 8 and Safety at Street Works and Road Works.
2. Works access and egress are indicative, exact locations to be agreed on site.
3. Safety zones are to be installed as required.

KEY

- Sign
- Diversion route
- Closure
- Cones
- Work area / Closed area

DETAIL B (B)

- Single/Dual carriageway 40mph or less - 450mm traffic cones, spacing 1.5m.
- Single/Dual carriageway 50mph or more - 750mm traffic cones, spacing 1.5m.
- Dual carriageway national speed limit - 750mm traffic cones, spacing 1.5m, relaxation 3m.

- Notes:
- 1) During darkness, warning lights to BS EN 12352:2006 should be provided in accordance with Table A1.3 (Appendix 1).
 - 2) 45° tapers have 1.5m spacing, no relaxations.
 - 3) On motorways and NSL AP duals with hard shoulders, 1m cones will be required for both standard and relaxation works for least tapers and the facing wall of lane changes.

DETAIL C1 (C1)

- Single/Dual carriageway 40mph or less - 450mm traffic cones.
- Single/Dual carriageway 50mph or more - 750mm traffic cones.

- Notes:
- 1) During darkness, warning lights to BS EN 12352:2006 should be provided in accordance with Table A1.3 (Appendix 1).
 - 2) For relaxation to Detail C1 see Table A1.3 (Appendix 1).

Rev	Revision details	Chkd	Appd	Date
Chkd:	BS			Preliminary
Date:	02/06/26			For comment
				For tender
				For construction
				As constructed
				Other

Coating Services Ltd
Industrial and Commercial Painting Contractors

Client
Bolton Council


Project Name
A575 Manchester Road, Bolton

Drawing Title
**TRAFFIC MANAGEMENT
SB - Lane 1 closure**

Original Drawing Size : A1
Scale : 1:1000 Dimensions : m

Drawing No
CS/006/037/002

Rev
P1

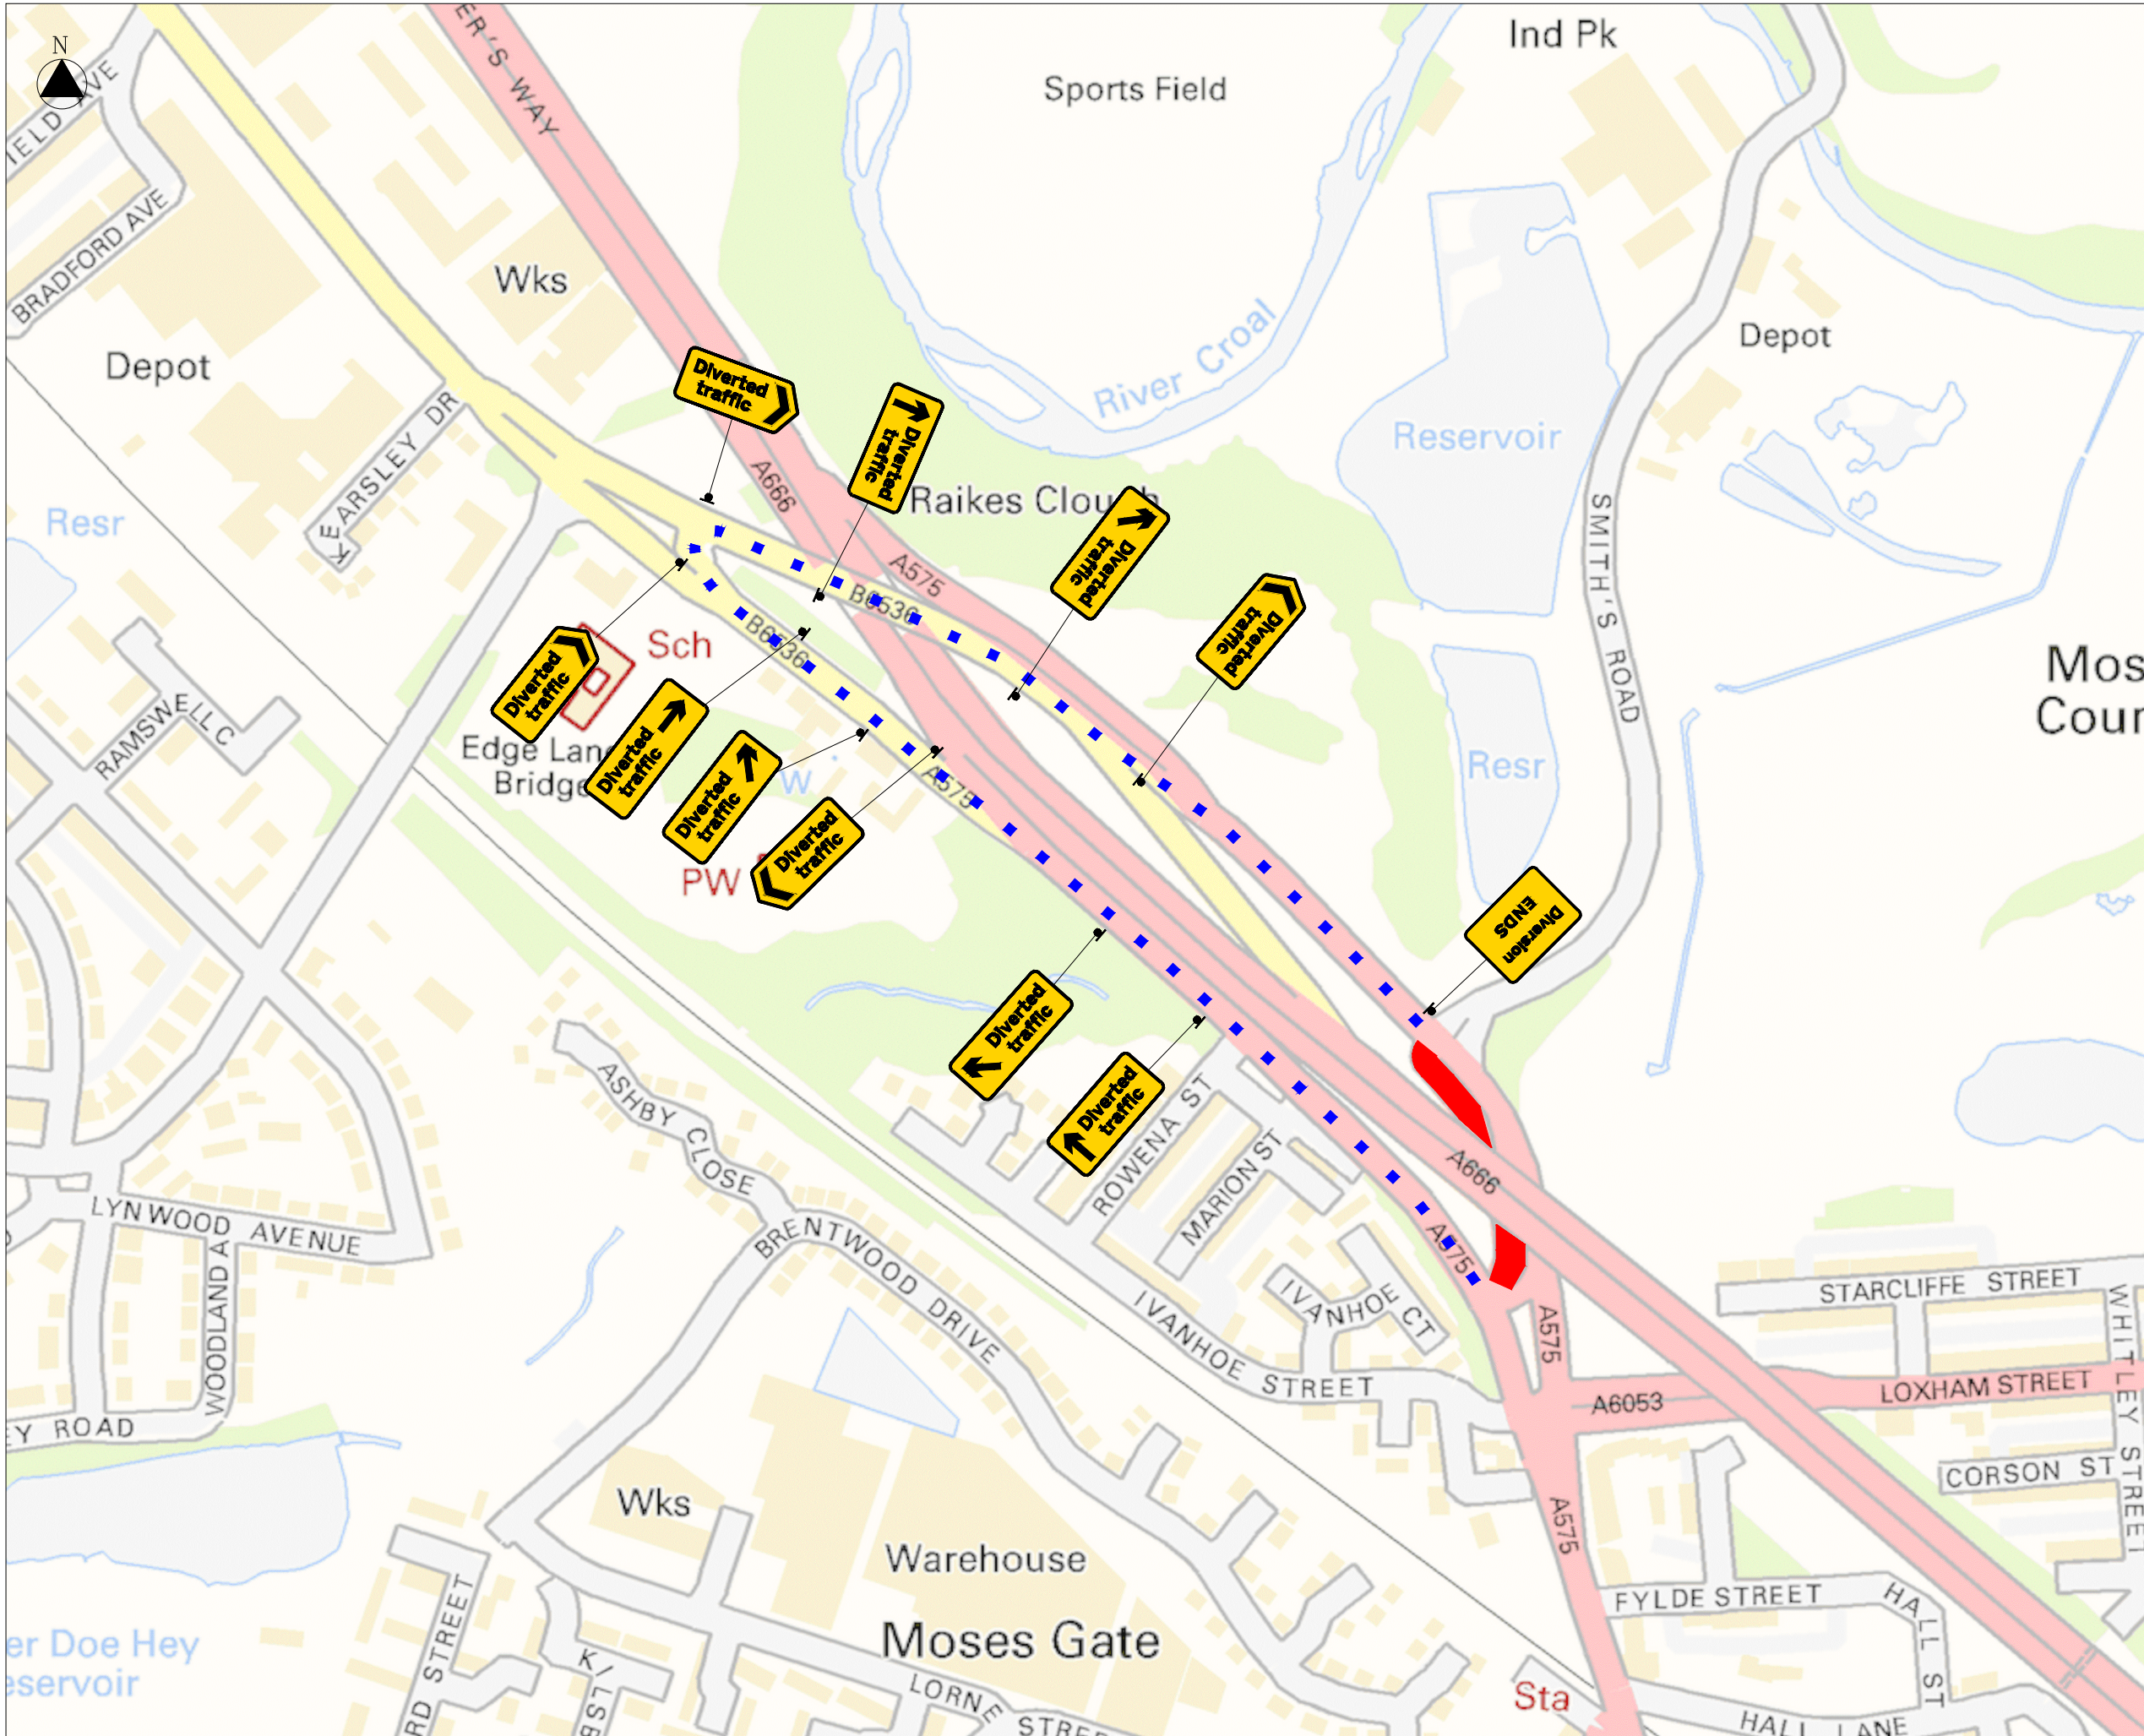

1. All signs and cones to be in accordance with Chapter 8 and Safety at Street Works and Road Works.
2. Works access and egress are indicative, exact locations to be agreed on site.
3. Safety zones are to be installed as required.

KEY

- Sign
- Diversion route
- Closure
- Cones
- Work area / Closed area

DETAIL B (B)

- Single/Dual carriageway 40mph or less - 450mm traffic cones, spacing 1.5m.
- Single/Dual carriageway 50mph or more - 750mm traffic cones, spacing 1.5m.
- Dual carriageway national speed limit - 750mm traffic cones, spacing 1.5m, relaxation 3m.

- Notes:
- 1) During darkness, warning lights to BS EN 12352:2006 should be provided in accordance with Table A1.3 (Appendix 1).
 - 2) 45° tapers have 1.5m spacing, no relaxations.
 - 3) On motorways and NSL AP duals with hard shoulders, 1m cones will be required for both standard and relaxation works for least tapers and the facing wall of lane changes.

DETAIL C1 (C1)

- Single/Dual carriageway 40mph or less - 450mm traffic cones.
- Single/Dual carriageway 50mph or more - 750mm traffic cones.

- Notes:
- 1) During darkness, warning lights to BS EN 12352:2006 should be provided in accordance with Table A1.3 (Appendix 1).
 - 2) For relaxation to Detail C1 see Table A1.3 (Appendix 1).

Rev	Revision details	Chkd	Appd	Date
Chkd:	BS			Preliminary
Date:	02/06/26			For comment
				For tender
				For construction
				As constructed
				Other

Coating Services Ltd
Industrial and Commercial Painting Contractors


Client
Bolton Council

Project Name
A575 Manchester Road, Bolton

Drawing Title
TRAFFIC MANAGEMENT
NB - Closure & diversion route
SB - Lane 2 closure

Original Drawing Size : A1
Scale : NTS Dimensions : m

Drawing No
CS/006/037/001 Sheet 2 of 2
Rev
P1

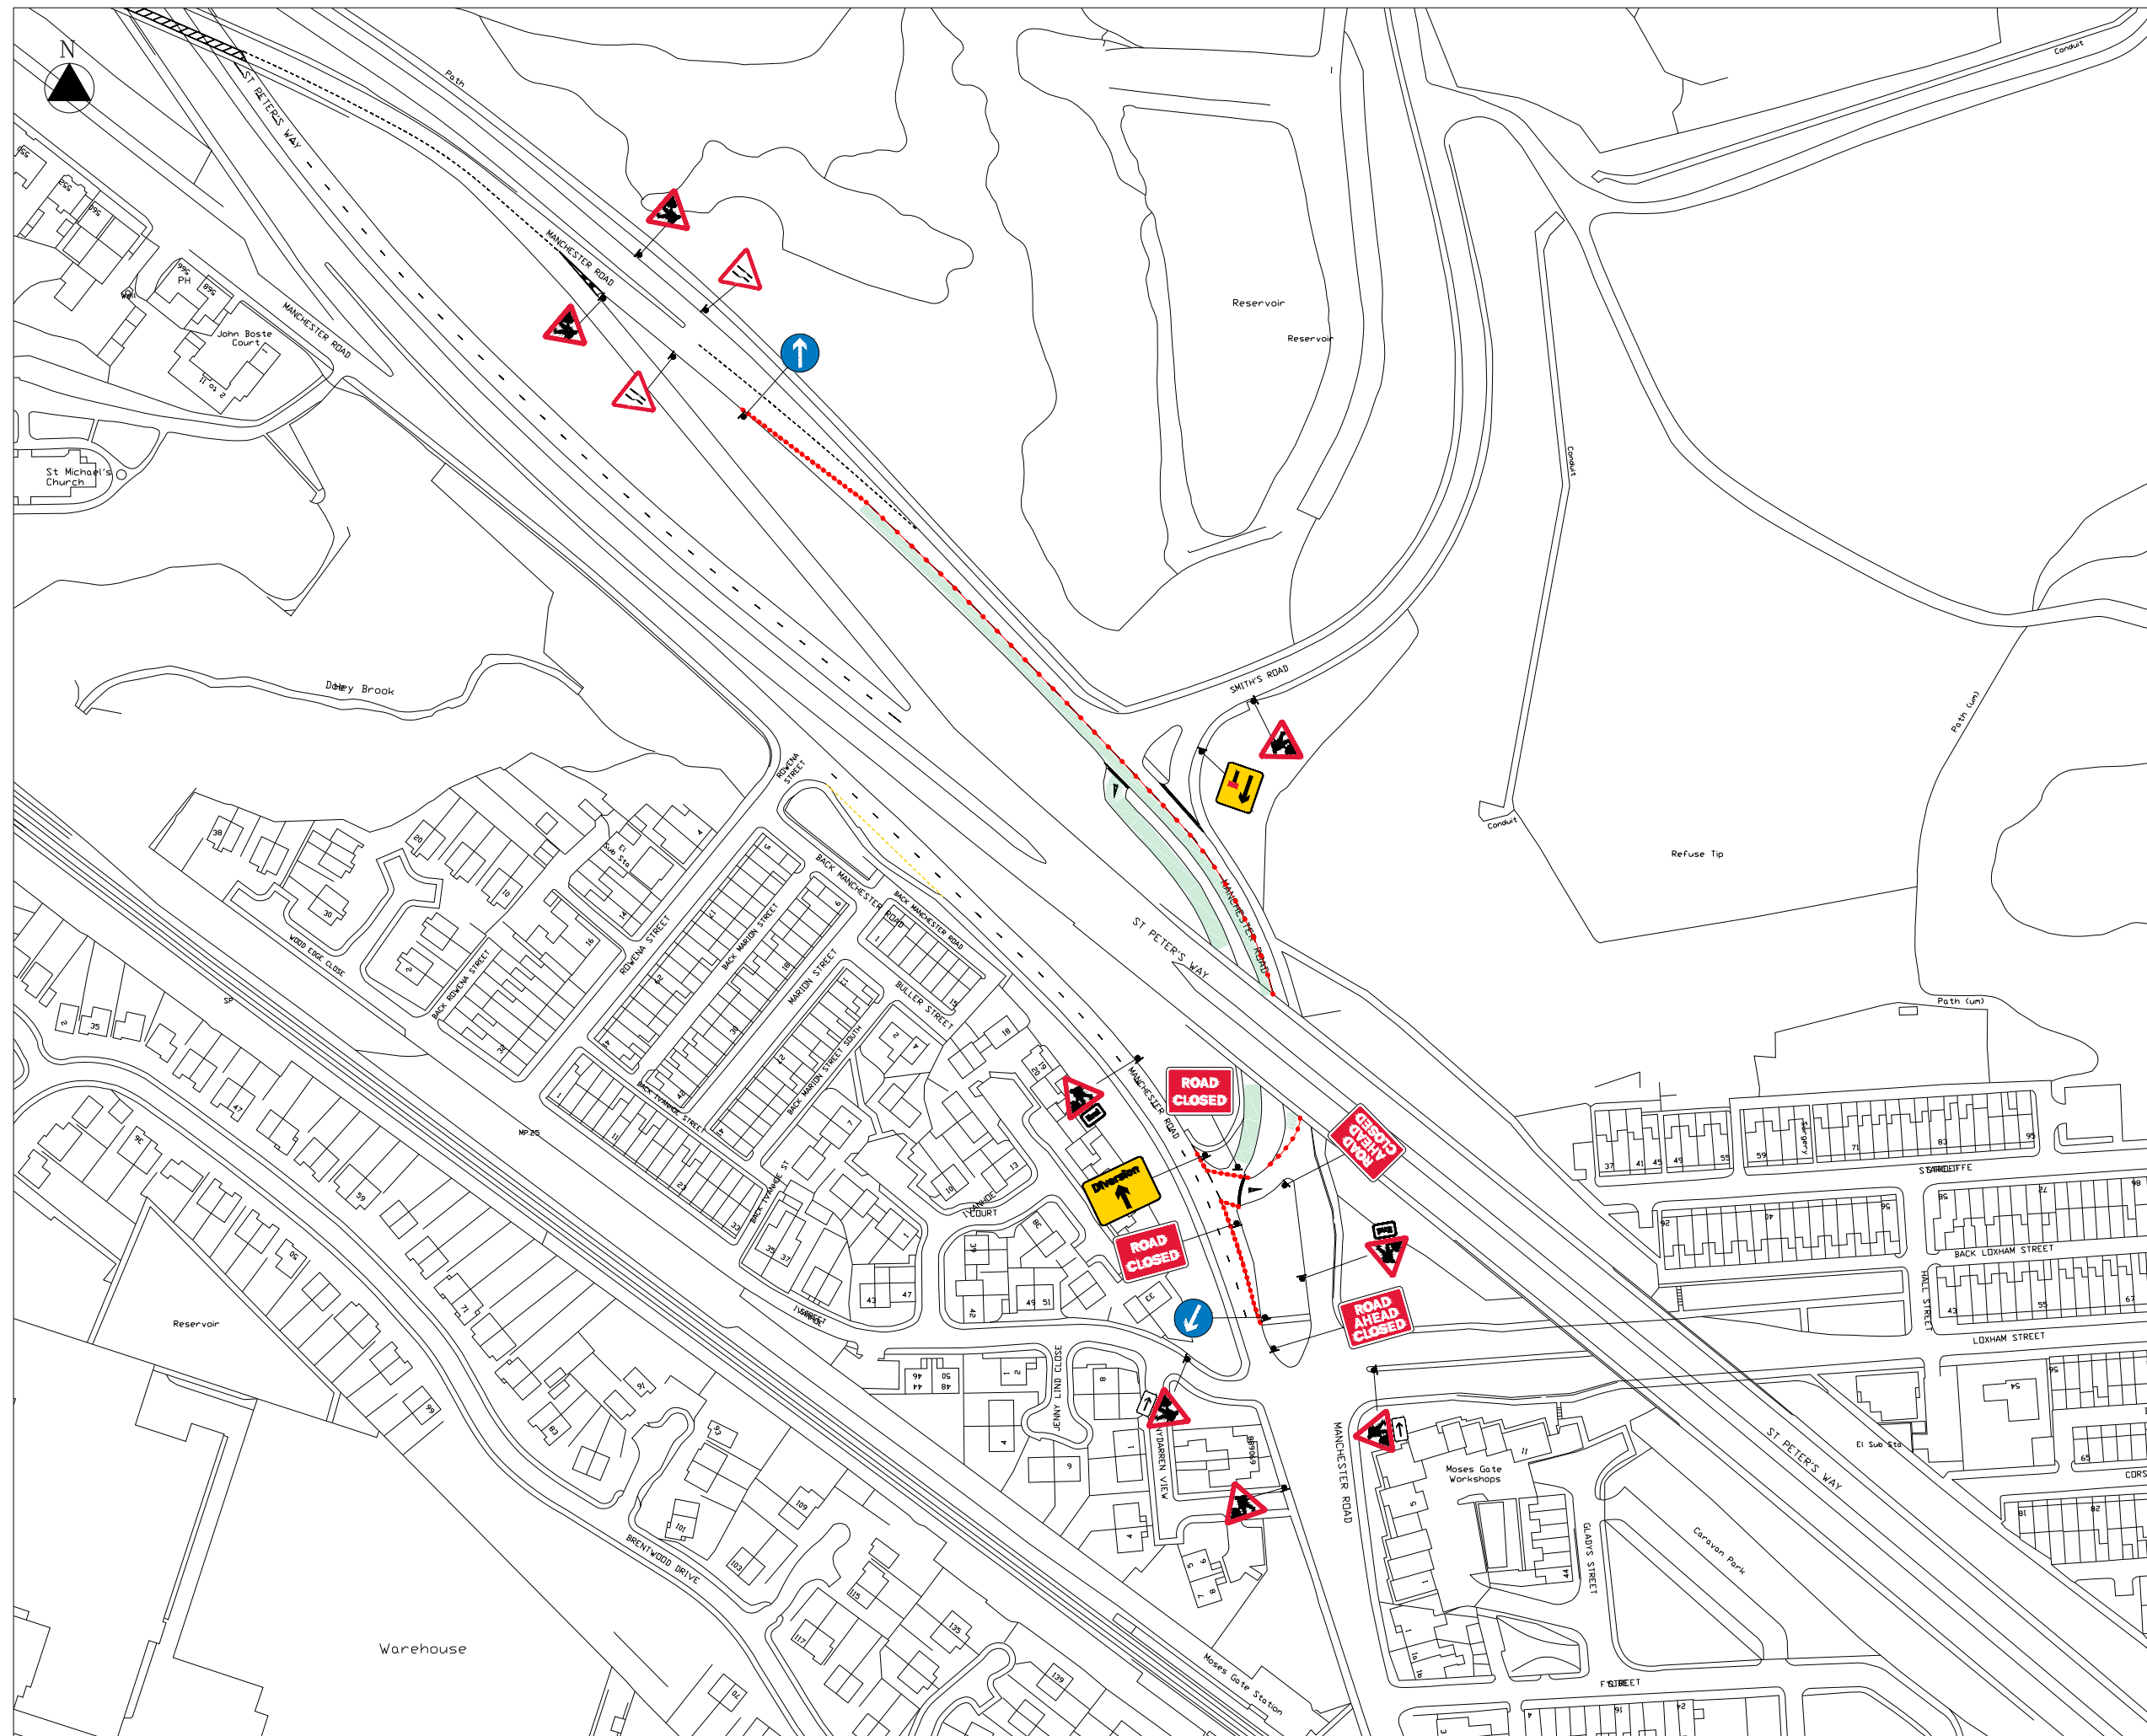

- 1. All signs and cones to be in accordance with Chapter 8 and Safety at Street Works and Road Works.
- 2. Works access and egress are indicative, exact locations to be agreed on site.
- 3. Safety zones are to be installed as required.

KEY

- Sign
- Diversion route
- Closure
- Cones
- Work area / Closed area

DETAIL B (B)

Single/Dual carriageway 40mph or less - 450mm traffic cones, spacing 1.5m.
Single/Dual carriageway 50mph or more - 750mm traffic cones, spacing 1.5m.
Dual carriageway national speed limit - 750mm traffic cones, spacing 1.5m, relaxation 3m.

Notes:
1) During darkness, warning lights to BS EN 12352:2006 should be provided in accordance with Table A1.3 (Appendix 1).
2) 45° tapers have 1.5m spacing, no relaxations.
3) On motorways and NSL AP duals with hard shoulders, 1m cones will be required for both standard and relaxation works for least tapers and the facing wall of lane changes.

DETAIL C1 (C1)

Single/Dual carriageway 40mph or less - 450mm traffic cones.
Single/Dual carriageway 50mph or more - 750mm traffic cones.

Notes:
1) During darkness, warning lights to BS EN 12352:2006 should be provided in accordance with Table A1.3 (Appendix 1).
2) For relaxation to Detail C1 see Table A1.3 (Appendix 1).

Rev	Revision details	Chkd	Appd	Date
Chkd:	BS			Preliminary
Date:	02/06/26			For comment
				For tender
				For construction
				As constructed
				Other

Coating Services Ltd
Industrial and Commercial Painting Contractors

Client

Bolton Council


Project Name

A575 Manchester Road, Bolton

Drawing Title

TRAFFIC MANAGEMENT
NB - Closure & diversion route
SB - Lane 2 closure

Original Drawing Size :	A1		
Scale :	1:1000	Dimensions :	m
Drawing No	CS/006/037/001 Sheet 1 of 2	Rev	P1

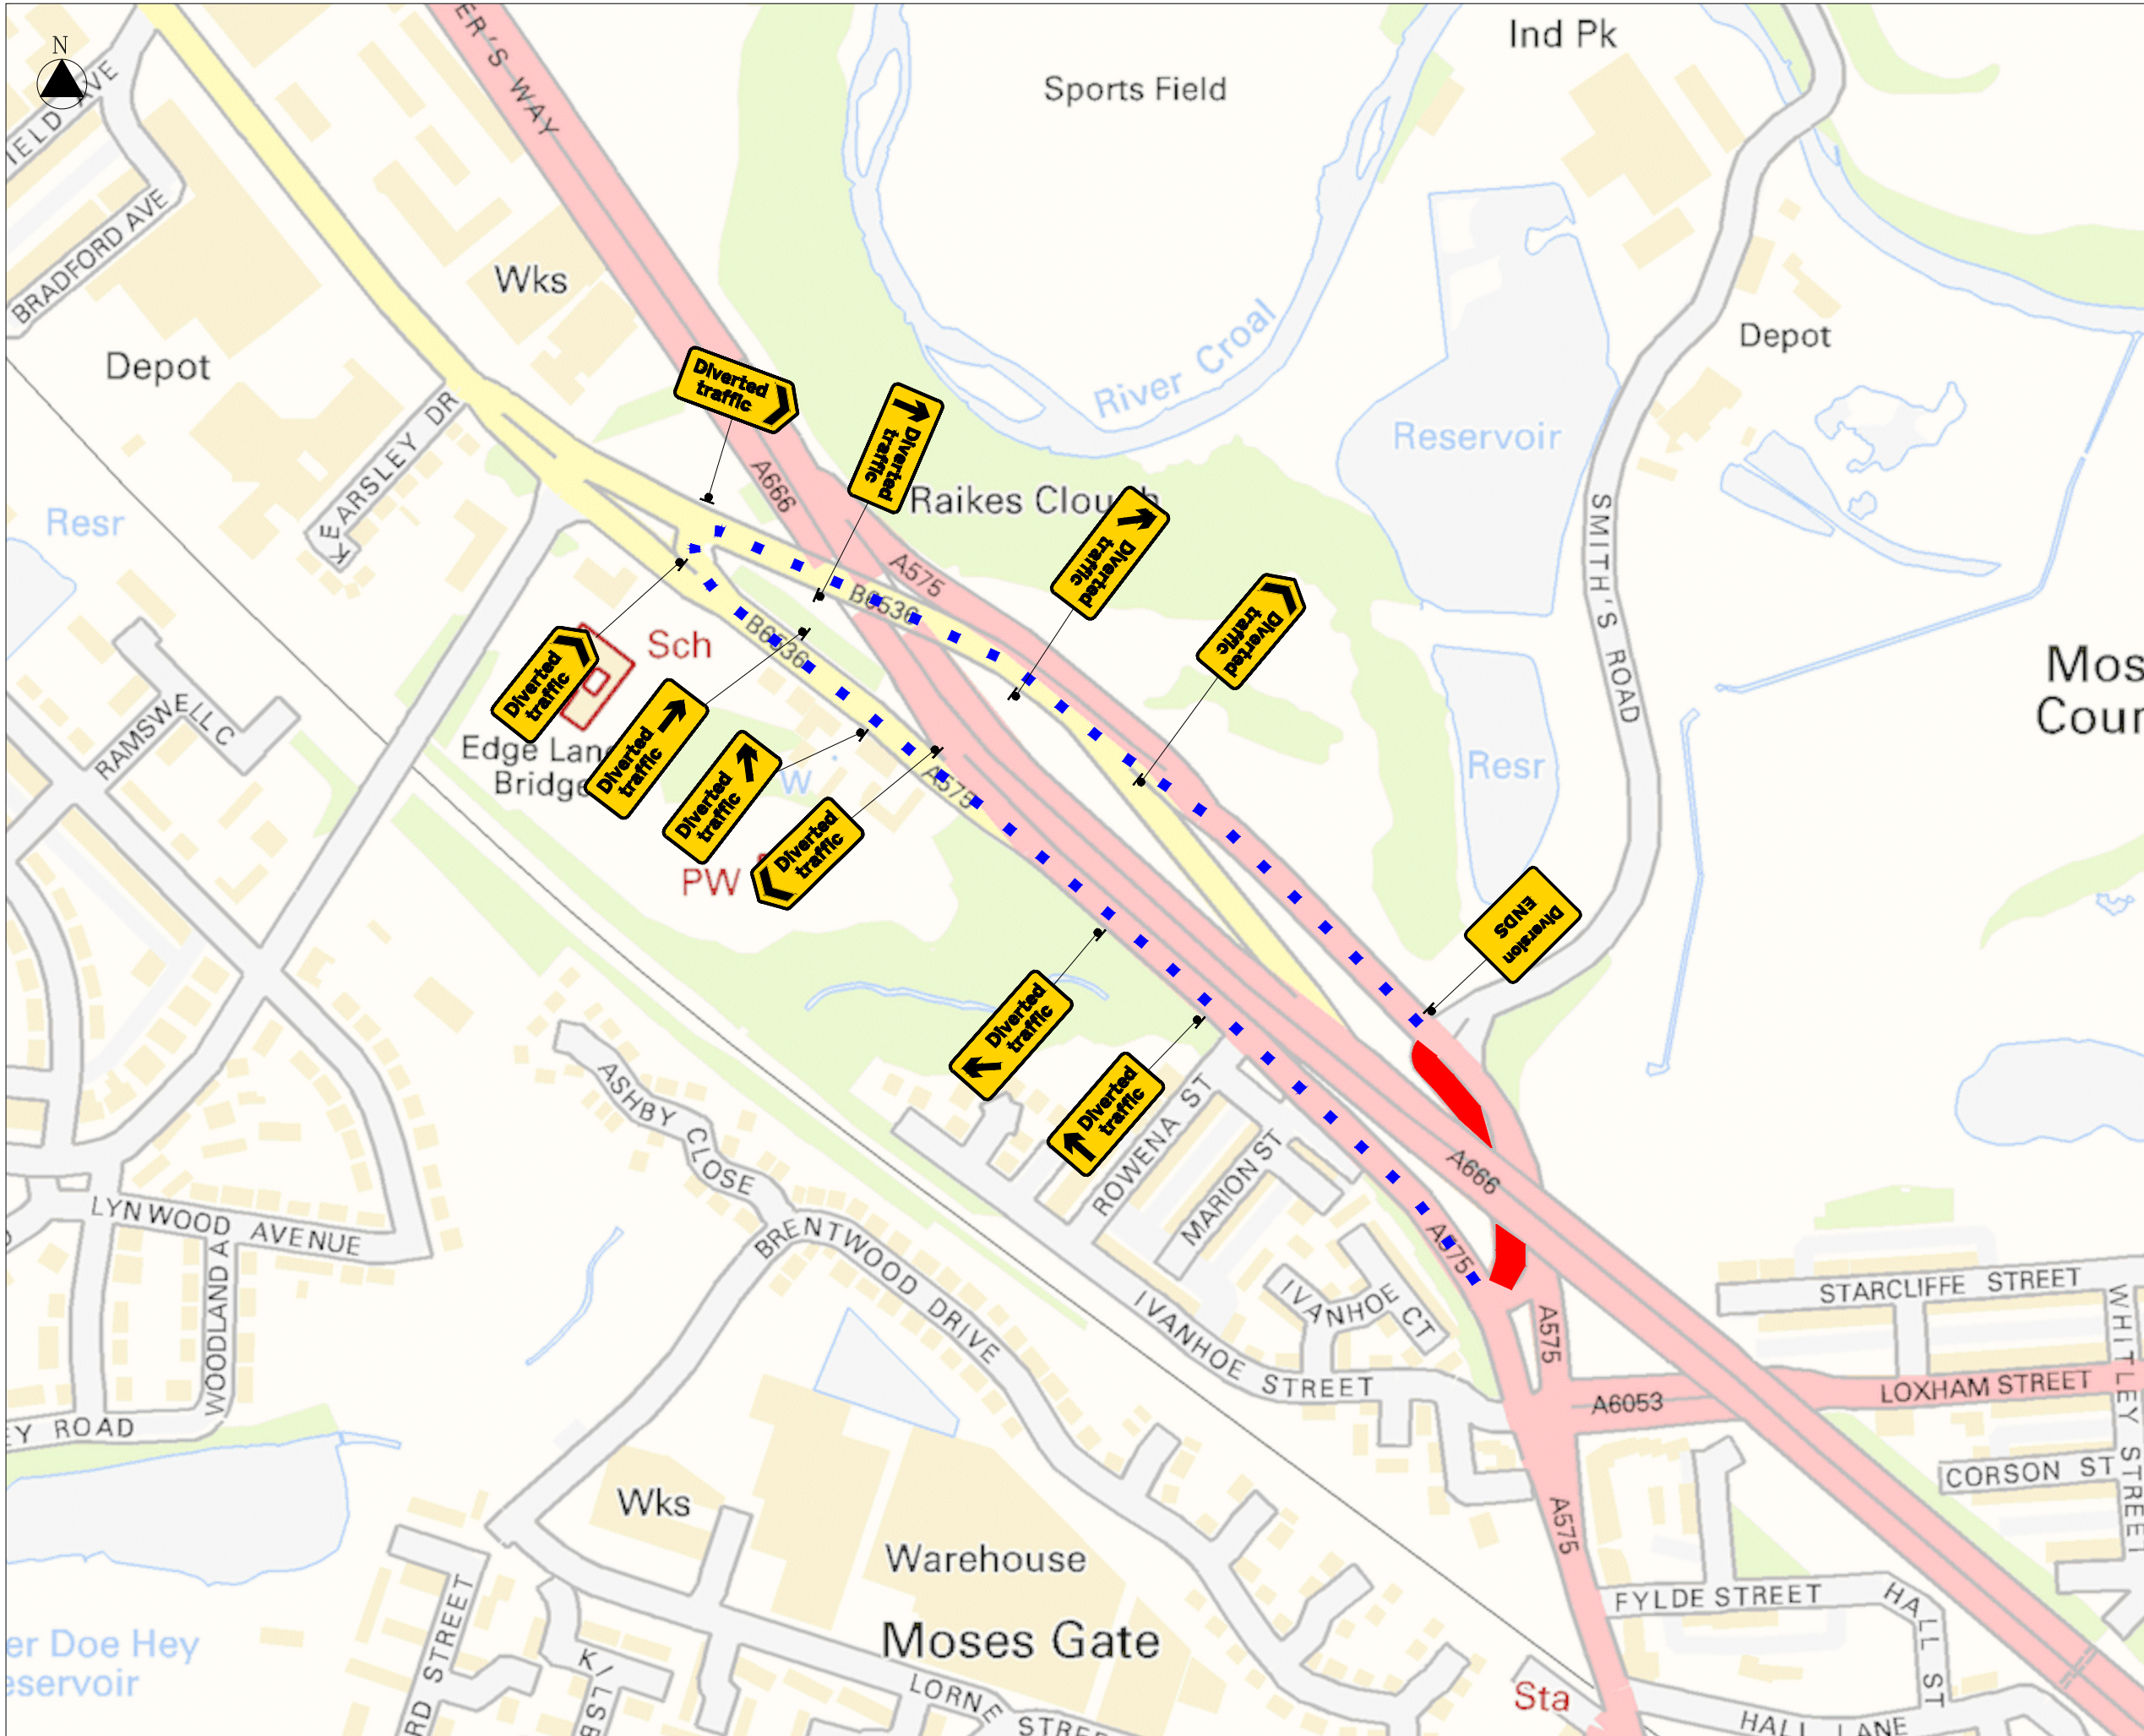

1. All signs and cones to be in accordance with Chapter 8 and Safety at Street Works and Road Works.
2. Works access and egress are indicative, exact locations to be agreed on site.
3. Safety zones are to be installed as required.

KEY

- Sign
- Diversion route
- Closure
- Cones
- Work area / Closed area

DETAIL B (B)

- Single/Dual carriageway 40mph or less - 450mm traffic cones, spacing 1.5m.
- Single/Dual carriageway 50mph or more - 750mm traffic cones, spacing 1.5m.
- Dual carriageway national speed limit - 750mm traffic cones, spacing 1.5m, relaxation 3m.

- Notes:
- 1) During darkness, warning lights to BS EN 12352:2006 should be provided in accordance with Table A1.3 (Appendix 1).
 - 2) 45° tapers have 1.5m spacing, no relaxations.
 - 3) On motorways and NSL AP duals with hard shoulders, 1m cones will be required for both standard and relaxation works for least tapers and the facing wall of lane changes.

DETAIL C1 (C1)

- Single/Dual carriageway 40mph or less - 450mm traffic cones.
- Single/Dual carriageway 50mph or more - 750mm traffic cones.

- Notes:
- 1) During darkness, warning lights to BS EN 12352:2006 should be provided in accordance with Table A1.3 (Appendix 1).
 - 2) For relaxation to Detail C1 see Table A1.3 (Appendix 1).

Rev	Revision details	Chkd	Appd	Date
Chkd:	BS			Preliminary
Date:	02/06/26			For comment
				For tender
				For construction
				As constructed
				Other

Coating Services Ltd
Industrial and Commercial Painting Contractors


Client
Bolton Council

Project Name
A575 Manchester Road, Bolton

Drawing Title
TRAFFIC MANAGEMENT
NB - Closure & diversion route
SB - Lane 2 closure

Original Drawing Size : A1
Scale : NTS Dimensions : m

Drawing No
CS/006/037/001 Sheet 2 of 2
Rev
P1

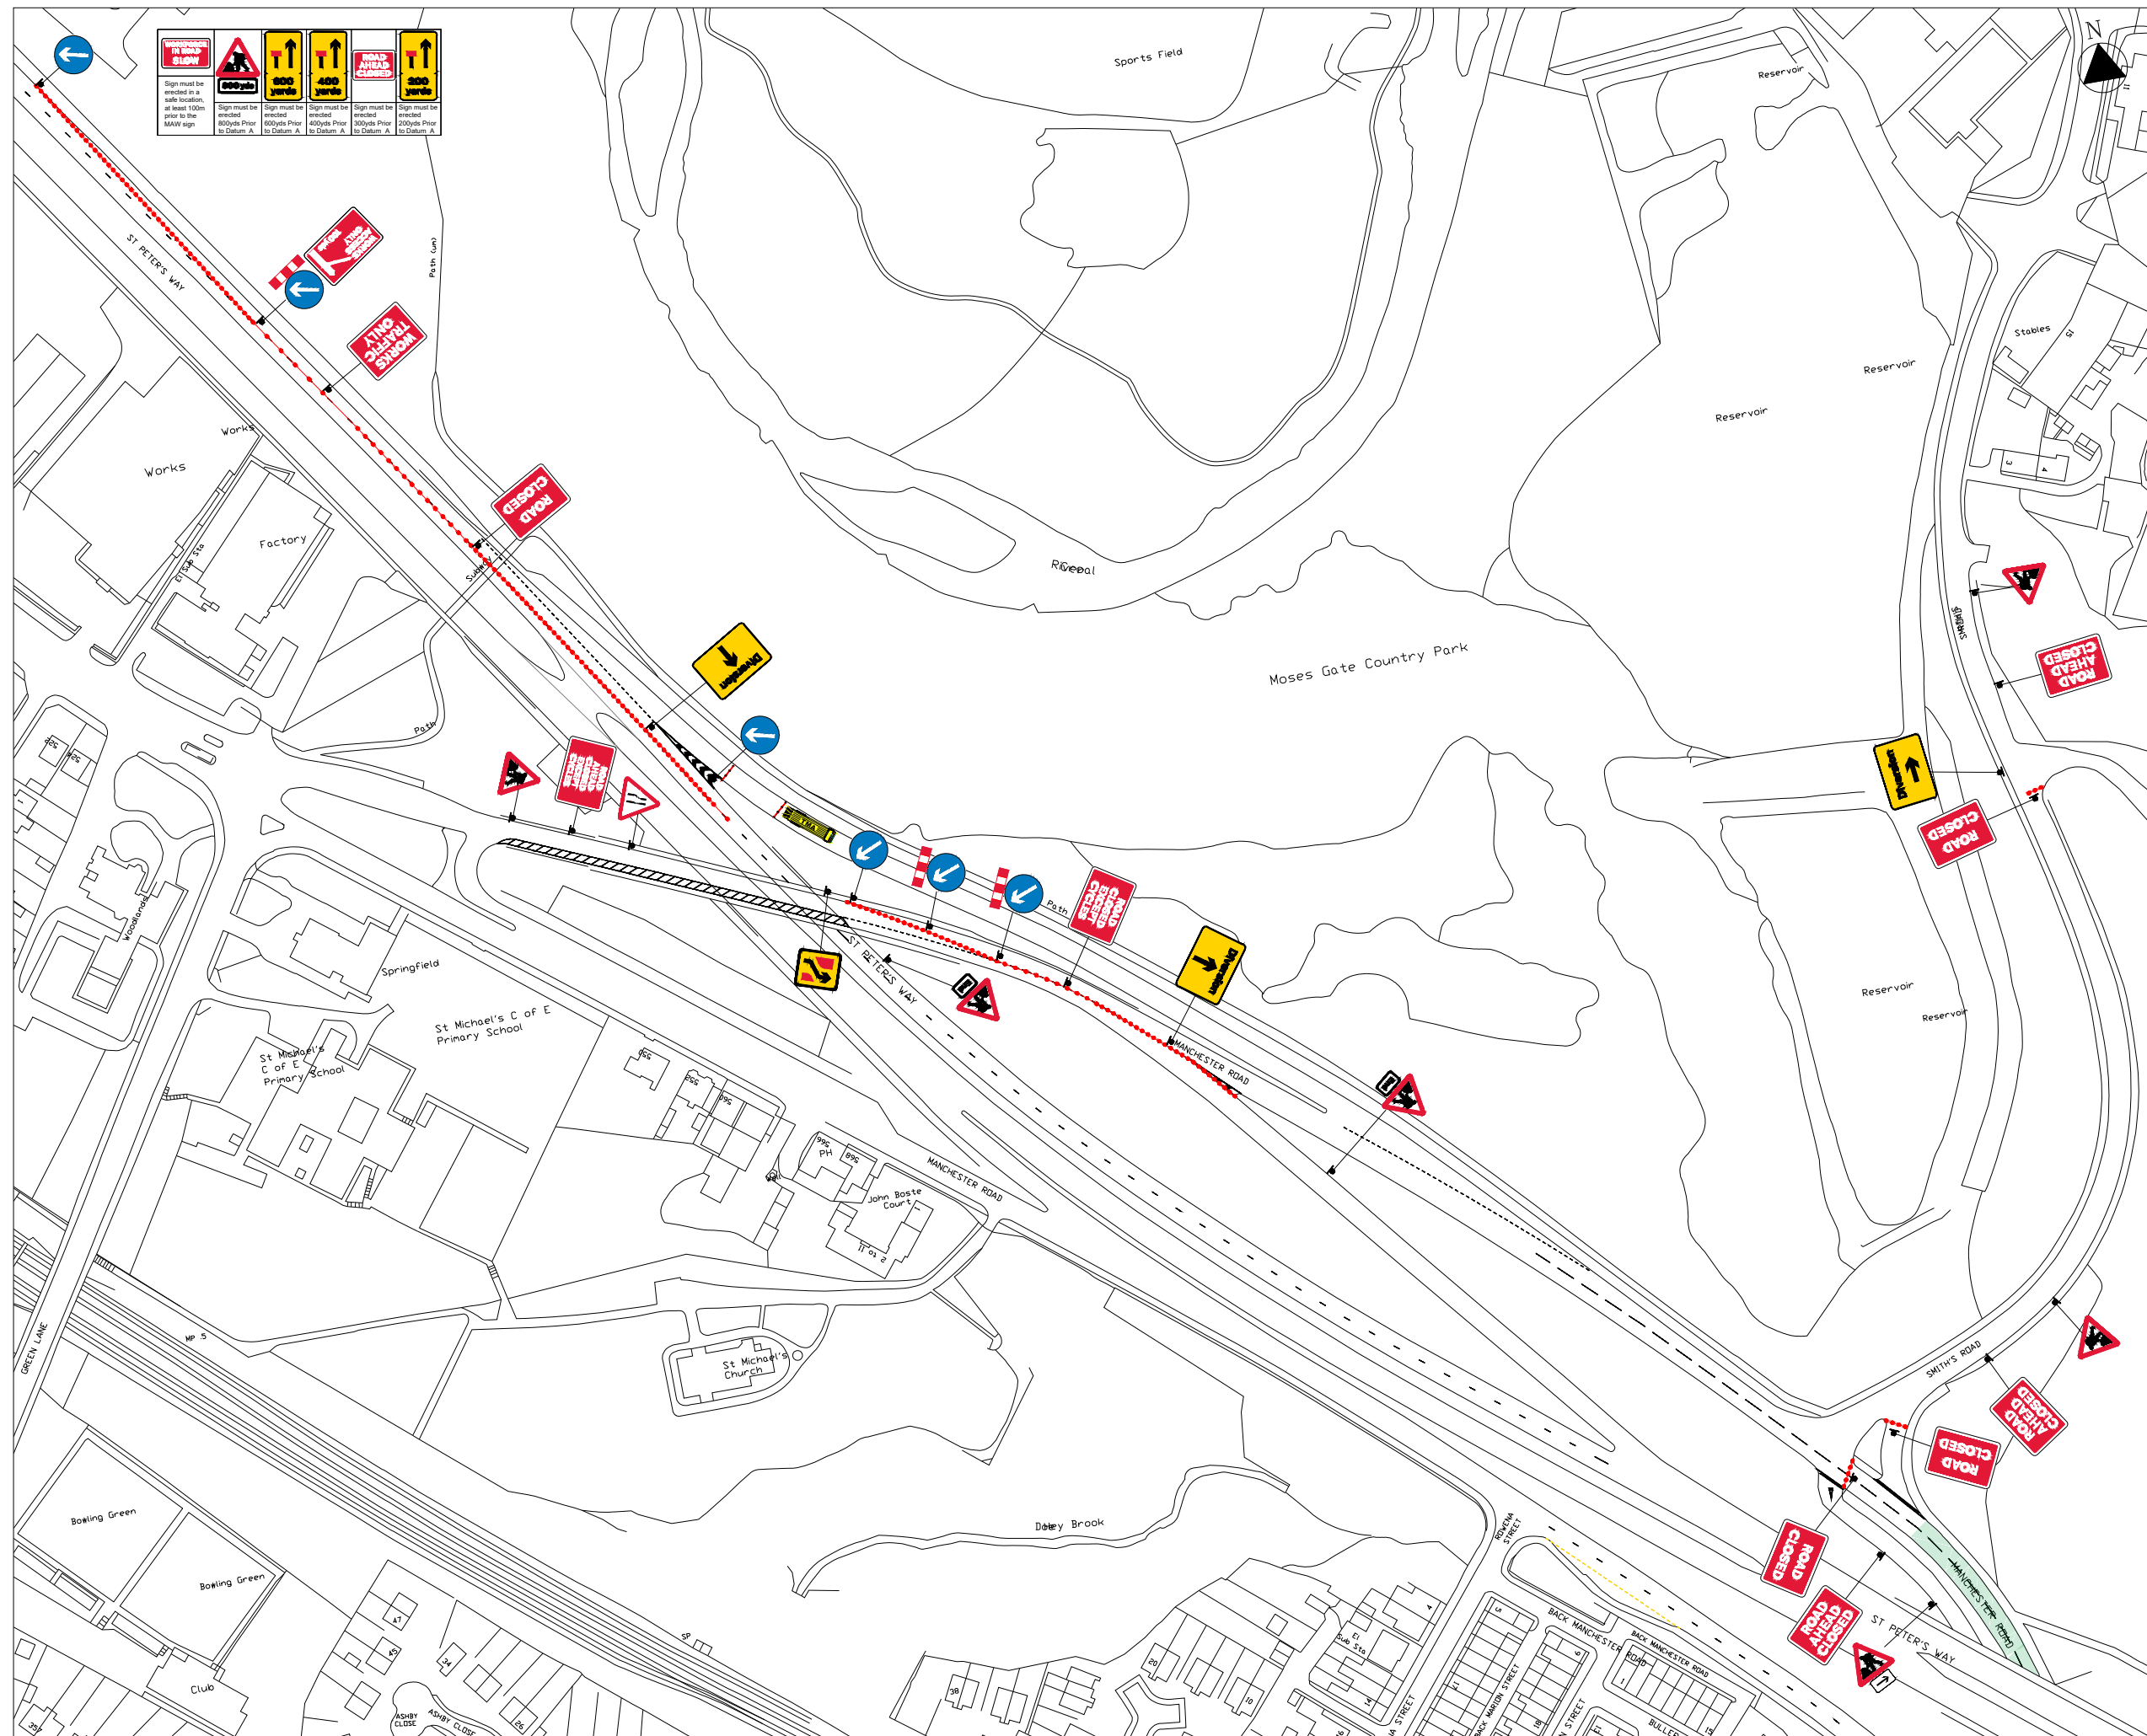

1. All signs and cones to be in accordance with Chapter 8 and Safety at Street Works and Road Works.
2. Works access and egress are indicative, exact locations to be agreed on site.
3. Safety zones are to be installed as required.

KEY

- Sign
- Diversion route
- Closure
- Cones
- Work area / Closed area

DETAIL B (B)

- Single/Dual carriageway 40mph or less - 450mm traffic cones, spacing 1.5m.
- Single/Dual carriageway 50mph or more - 750mm traffic cones, spacing 1.5m.
- Dual carriageway national speed limit - 750mm traffic cones, spacing 1.5m, relaxation 3m.

- Notes:
- 1) During darkness, warning lights to BS EN 12352:2006 should be provided in accordance with Table A1.3 (Appendix 1).
 - 2) 45° tapers have 1.5m spacing, no relaxations.
 - 3) On motorways and NSL AP duals with hard shoulders, 1m cones will be required for both standard and relaxation works for least tapers and the facing wall of lane changes.

DETAIL C1 (C1)

- Single/Dual carriageway 40mph or less - 450mm traffic cones.
- Single/Dual carriageway 50mph or more - 750mm traffic cones.

- Notes:
- 1) During darkness, warning lights to BS EN 12352:2006 should be provided in accordance with Table A1.3 (Appendix 1).
 - 2) For relaxation to Detail C1 see Table A1.3 (Appendix 1).

Rev	Revision details	Chkd	Appd	Date
Chkd:	BS			Preliminary
Date:	02/06/26			For comment
				For tender
				For construction
				As constructed
				Other

Coating Services Ltd
Industrial and Commercial Painting Contractors

Client
Bolton Council

Project Name
A575 Manchester Road, Bolton

Drawing Title
**TRAFFIC MANAGEMENT
SB - Closure & diversion route
Smith's Road closed SB**

Original Drawing Size : A1
Scale : 1:1000 Dimensions : m

Drawing No
CS/006/037/003 Sheet 1 of 3

Rev
P1