



Roadworks

**Bolton
Council**

**NOTIFICATION OF TEMPORARY TRAFFIC REGULATION ORDER
ROAD TRAFFIC REGULATION ACT 1984**

STREET

A676

Bank Street / Manor Street

ONE-WAY TRAFFIC ONLY (southbound / into town)

DATES

8 APR 2019 for 21 weeks

(end date and duration are subject to change)

REASON

Demolition works

Legal order and diversion plan (if available) are attached.

THE BOROUGH COUNCIL OF BOLTON
ROAD TRAFFIC REGULATION ACT 1984 S.14
BANK STREET & MANOR STREET - TEMPORARY ONE-WAY TRAFFIC

The Council intends to make an order, operative from 8 April 2019 for approximately 21 weeks, the effect of which will be to implement the following restrictions to enable demolition works to take place.:

ONE WAY TRAFFIC

Bank Street & Manor Street, from Bradshawgate to Brown Street, permitted direction: southbound.


SUSPENSION OF BUS LANE

Deansgate, from Bradshawgate to Crown St.

Alternative route will be via Deansgate, Bridge St, Bow St. The Order will end after 18 months or on completion of the works whichever first occurs.

Bolton Council. 18 March 2019.

www.bolton.gov.uk/trafficorders

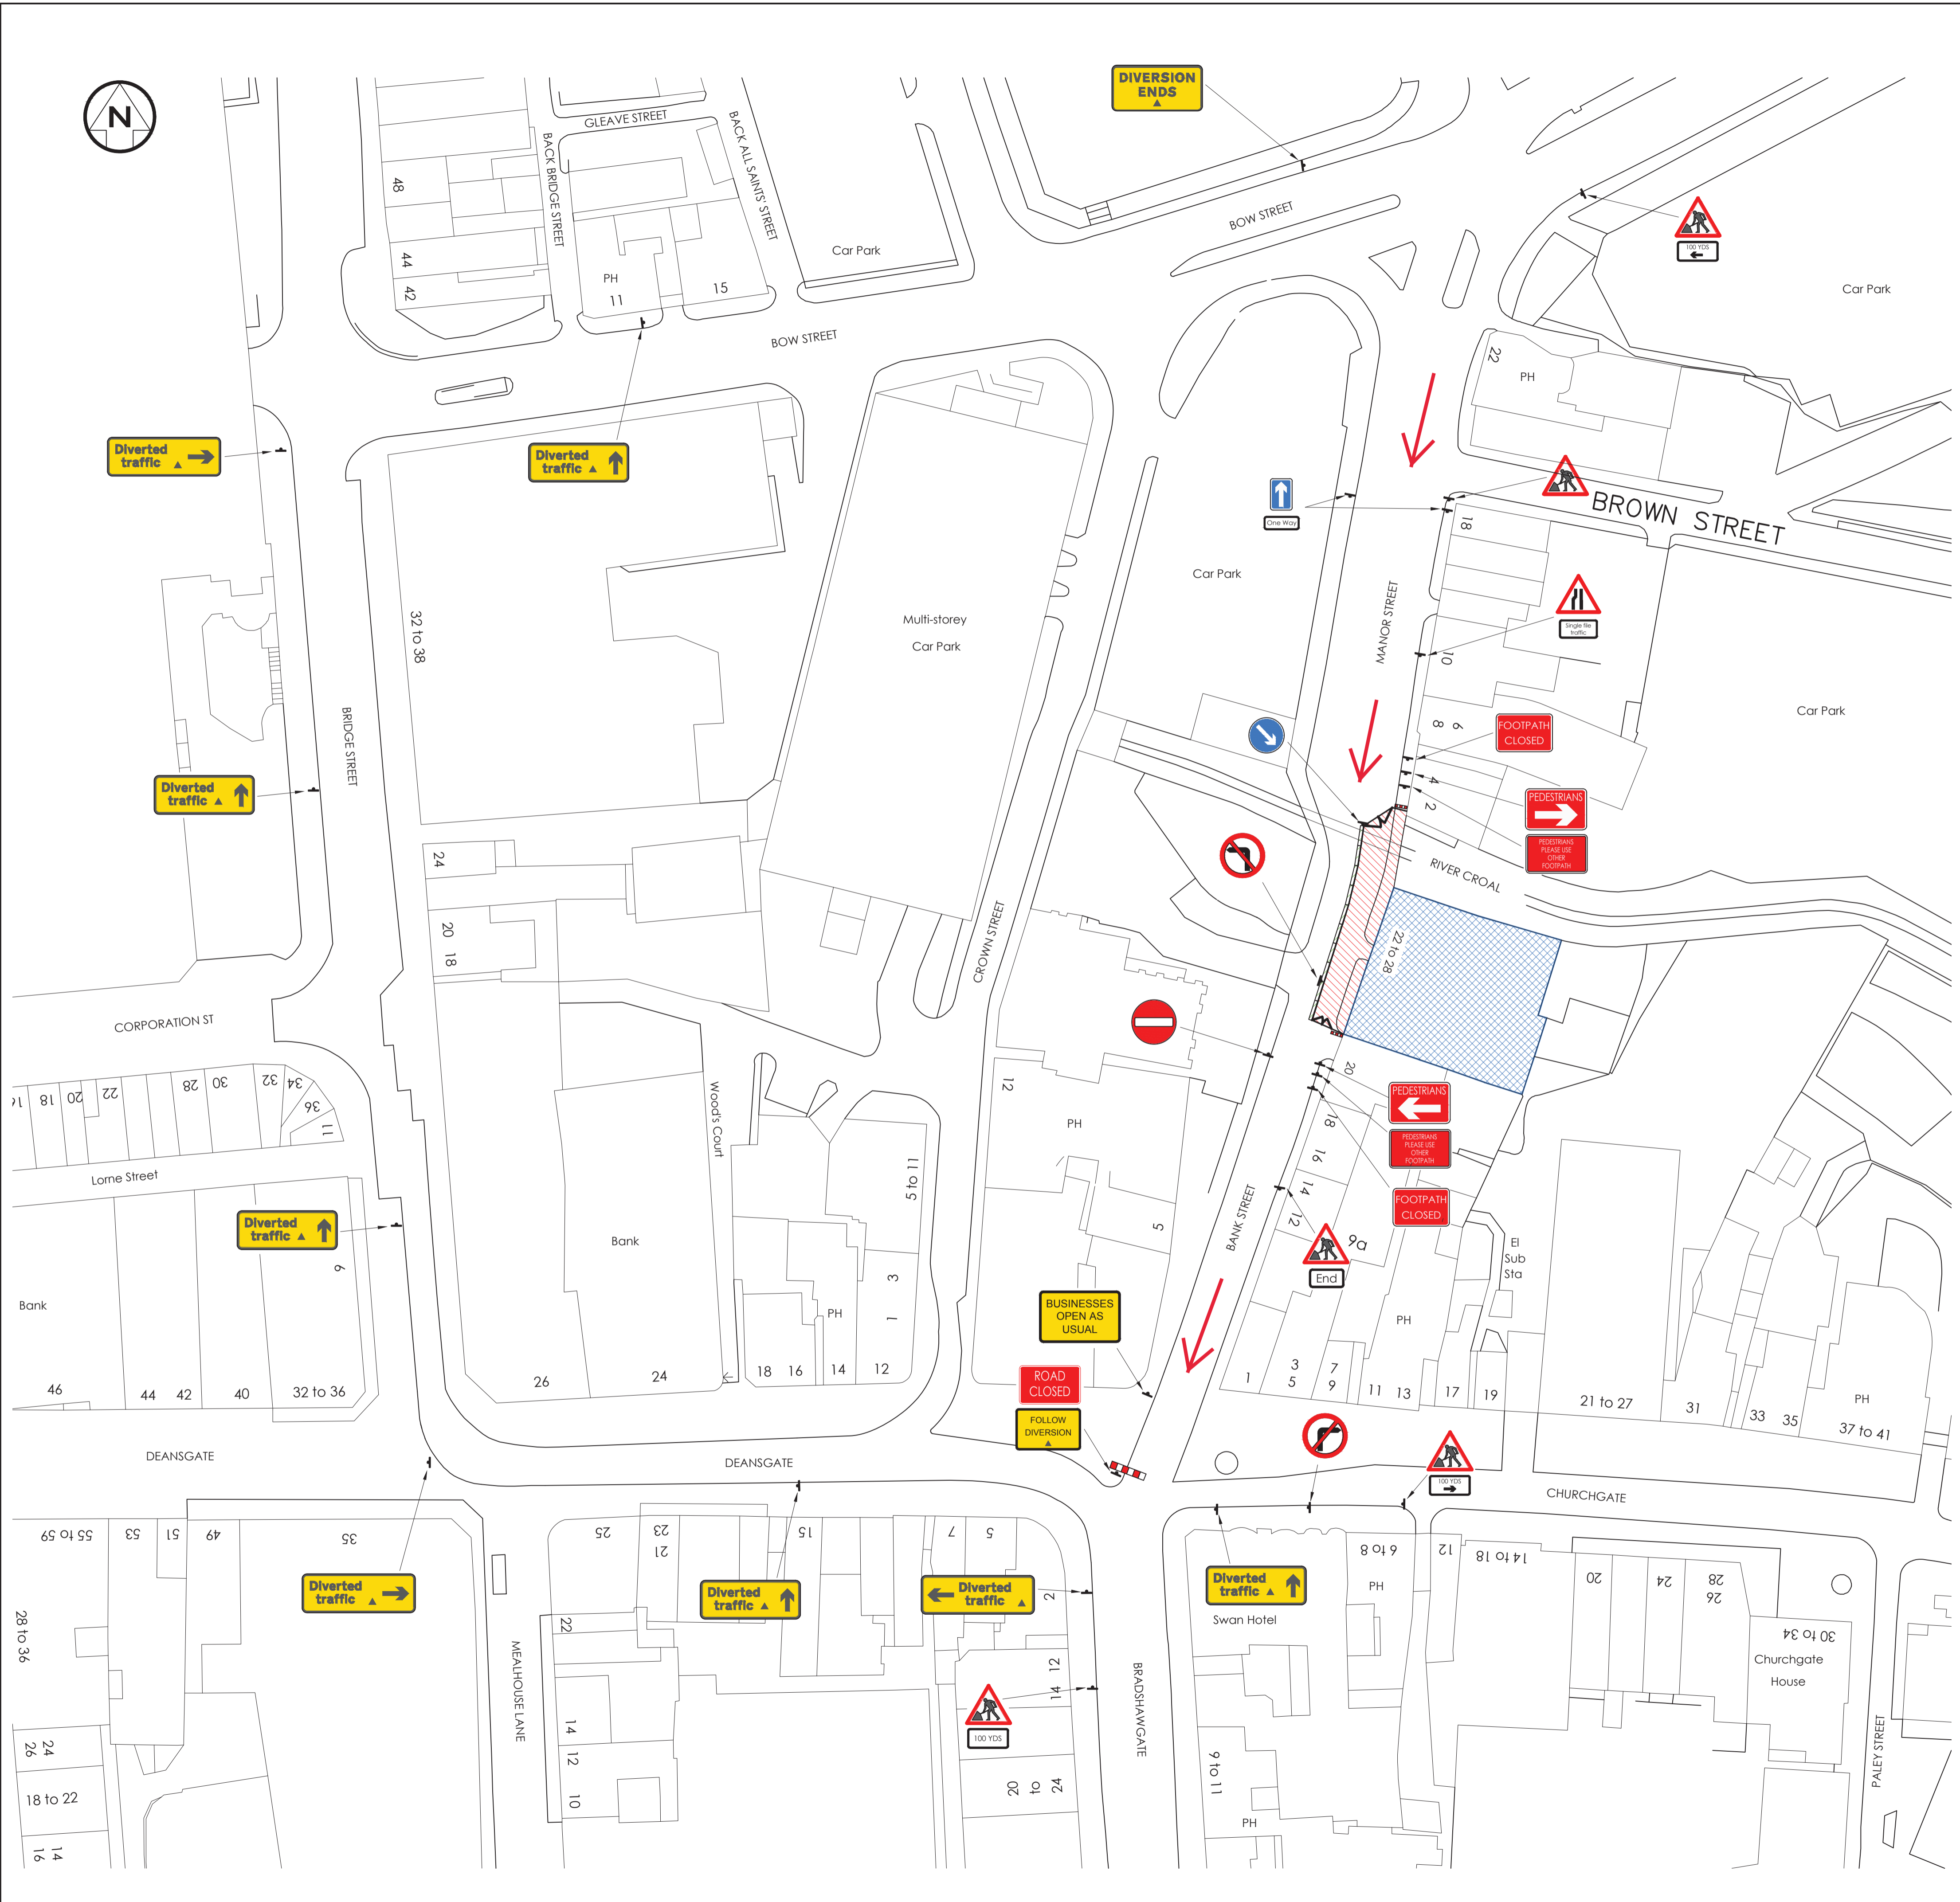

KEY:

	WORKING AREA
	TVCB's
	DEMOLITION AREA

TRAFFIC MANAGEMENT TABLE

517		1	610		1
7001		7	612		1
7010		1	613		1
7010.1		1	645		2
7018		1	518		2
7018		2	572		1
		3	573		1
7105		3	573		1
652		2			2
616		1			

SCHEDULE OF DIVERSION SIGNS

DESCRIPTION	QUANTITY
	2
	1
	5
	1
	1
	1

NOTES:

- ALL DIMENSIONS ARE IN MILLIMETRES AND LEVELS IN METRES UNLESS NOTED OTHERWISE.
- ALL LEVELS ARE STATED IN METRES AND ARE RELATIVE TO LOCAL SURVEY DATUM.
- NO DIMENSIONS OR LEVELS SHALL BE SCALED FROM THIS DRAWING.
- THIS DRAWING SHALL BE READ IN CONJUNCTION WITH THE CONTRACT DOCUMENTS AND ALL OTHER CONTRACT DRAWINGS.
- THE TRAFFIC MANAGEMENT SHOWN IS INDICATIVE ONLY. THE CONTRACTOR MUST ENSURE THAT THE TRAFFIC MANAGEMENT COMPLIES WITH THE CURRENT EDITION OF THE DEPARTMENT OF TRANSPORTS TRAFFIC SIGNS MANUAL, CHAPTER 8 - TRAFFIC SAFETY MEASURE FOR ROAD WORKS.
- ALL TEMPORARY SIGNS ARE TO REFLECTORISED AND ADEQUATELY WEIGHTED DOWN/SECURE.
- ALL TEMPORARY TRAFFIC SIGNS, BARRIERS, CONES AND LIGHTS ARE TO BE REGULARLY MAINTAINED AND CLEANED THROUGHOUT THE CONTRACT.
- MINIMUM SIZE OF PRESCRIBED SIGNS TO BE 600mm.
- ALL TRAFFIC CONES TO BE REF 7101.1.
- PEDESTRIAN CROSSING TO BE MONITORED BY A DESIGNATED BANKSMAN.
- THE CONTRACTOR IS RESPONSIBLE FOR PROVISION, INSTALLATION, MAINTENANCE AND REMOVAL OF ALL TRAFFIC MANAGEMENT.
- BOLTON MBC ARE RESPONSIBLE FOR ALL APPLICATIONS FOR TM. THE CONTRACTOR IS REQUIRED TO PROVIDE BMBC WITH A MINIMUM OF 8 WEEKS NOTICE.

P3	SD	MG	MG	14.12.18	FOR TENDER
P2	SD	MG	MG	07.12.18	FOR APPROVAL
P1	SD	MG	-	30.11.18	ISSUED FOR INFORMATION
REV	DRN	CHK	APP	DATE	DESCRIPTION

Wilde Consulting Civil & Structural Engineers
 ISO 9001
 Brindley Lodge, Adcroft Street, Stockport, Cheshire, SK1 3HS
 www.wildcivil.co.uk
 Tel: 0161-474-7479
 Fax: 0161-474-7492

Client: **BOLTON COUNCIL**

Project: **22 - 28 BANK STREET STAGE 1 - DEMOLITION**

Title: **SUGGESTED TRAFFIC MANAGEMENT**

Scale	Drawn	Date	Chkd	Approved
NTS	SD	NOV 18	MG	DRF
Drawing No.	Revision			
644/046/010				P3
Status	Sheet Size			
TENDER				A1