



# Road Closures

**Bolton  
Council**

## NOTIFICATION OF TEMPORARY ROAD CLOSURE ROAD TRAFFIC REGULATION ACT 1984

### STREET

**Church Road, Presto Street & Church Street**

### DATES

**27 JUL 2020 for 5 days approx**

(end date and duration are subject to change)

### REASON

**Resurfacing**

**Public notice and diversion plan (if available) are attached.**

THE BOROUGH COUNCIL OF BOLTON  
ROAD TRAFFIC REGULATION ACT 1984 S.14  
CHURCH ROAD, PRESTO STREET & CHURCH STREET - TEMPORARY CLOSURES


The Council intends to make an order, operative from 27 July 2020 for 5 days approx, the effect of which will be to prohibit all traffic from proceeding on Church Road & Presto Street, Kearsley and Church Street, Farnworth, to enable resurfacing works to take place. Alternative routes will be signed. The Order will end after 18 months or on completion of the works whichever first occurs.

Bolton Council. 6 July 2020.



If your waste or recycling bins are due to be emptied during road or resurfacing works, please present them at the nearest accessible point. This will ensure that your bins can be emptied on the usual collection day.

[www.bolton.gov.uk/trafficorders](http://www.bolton.gov.uk/trafficorders)

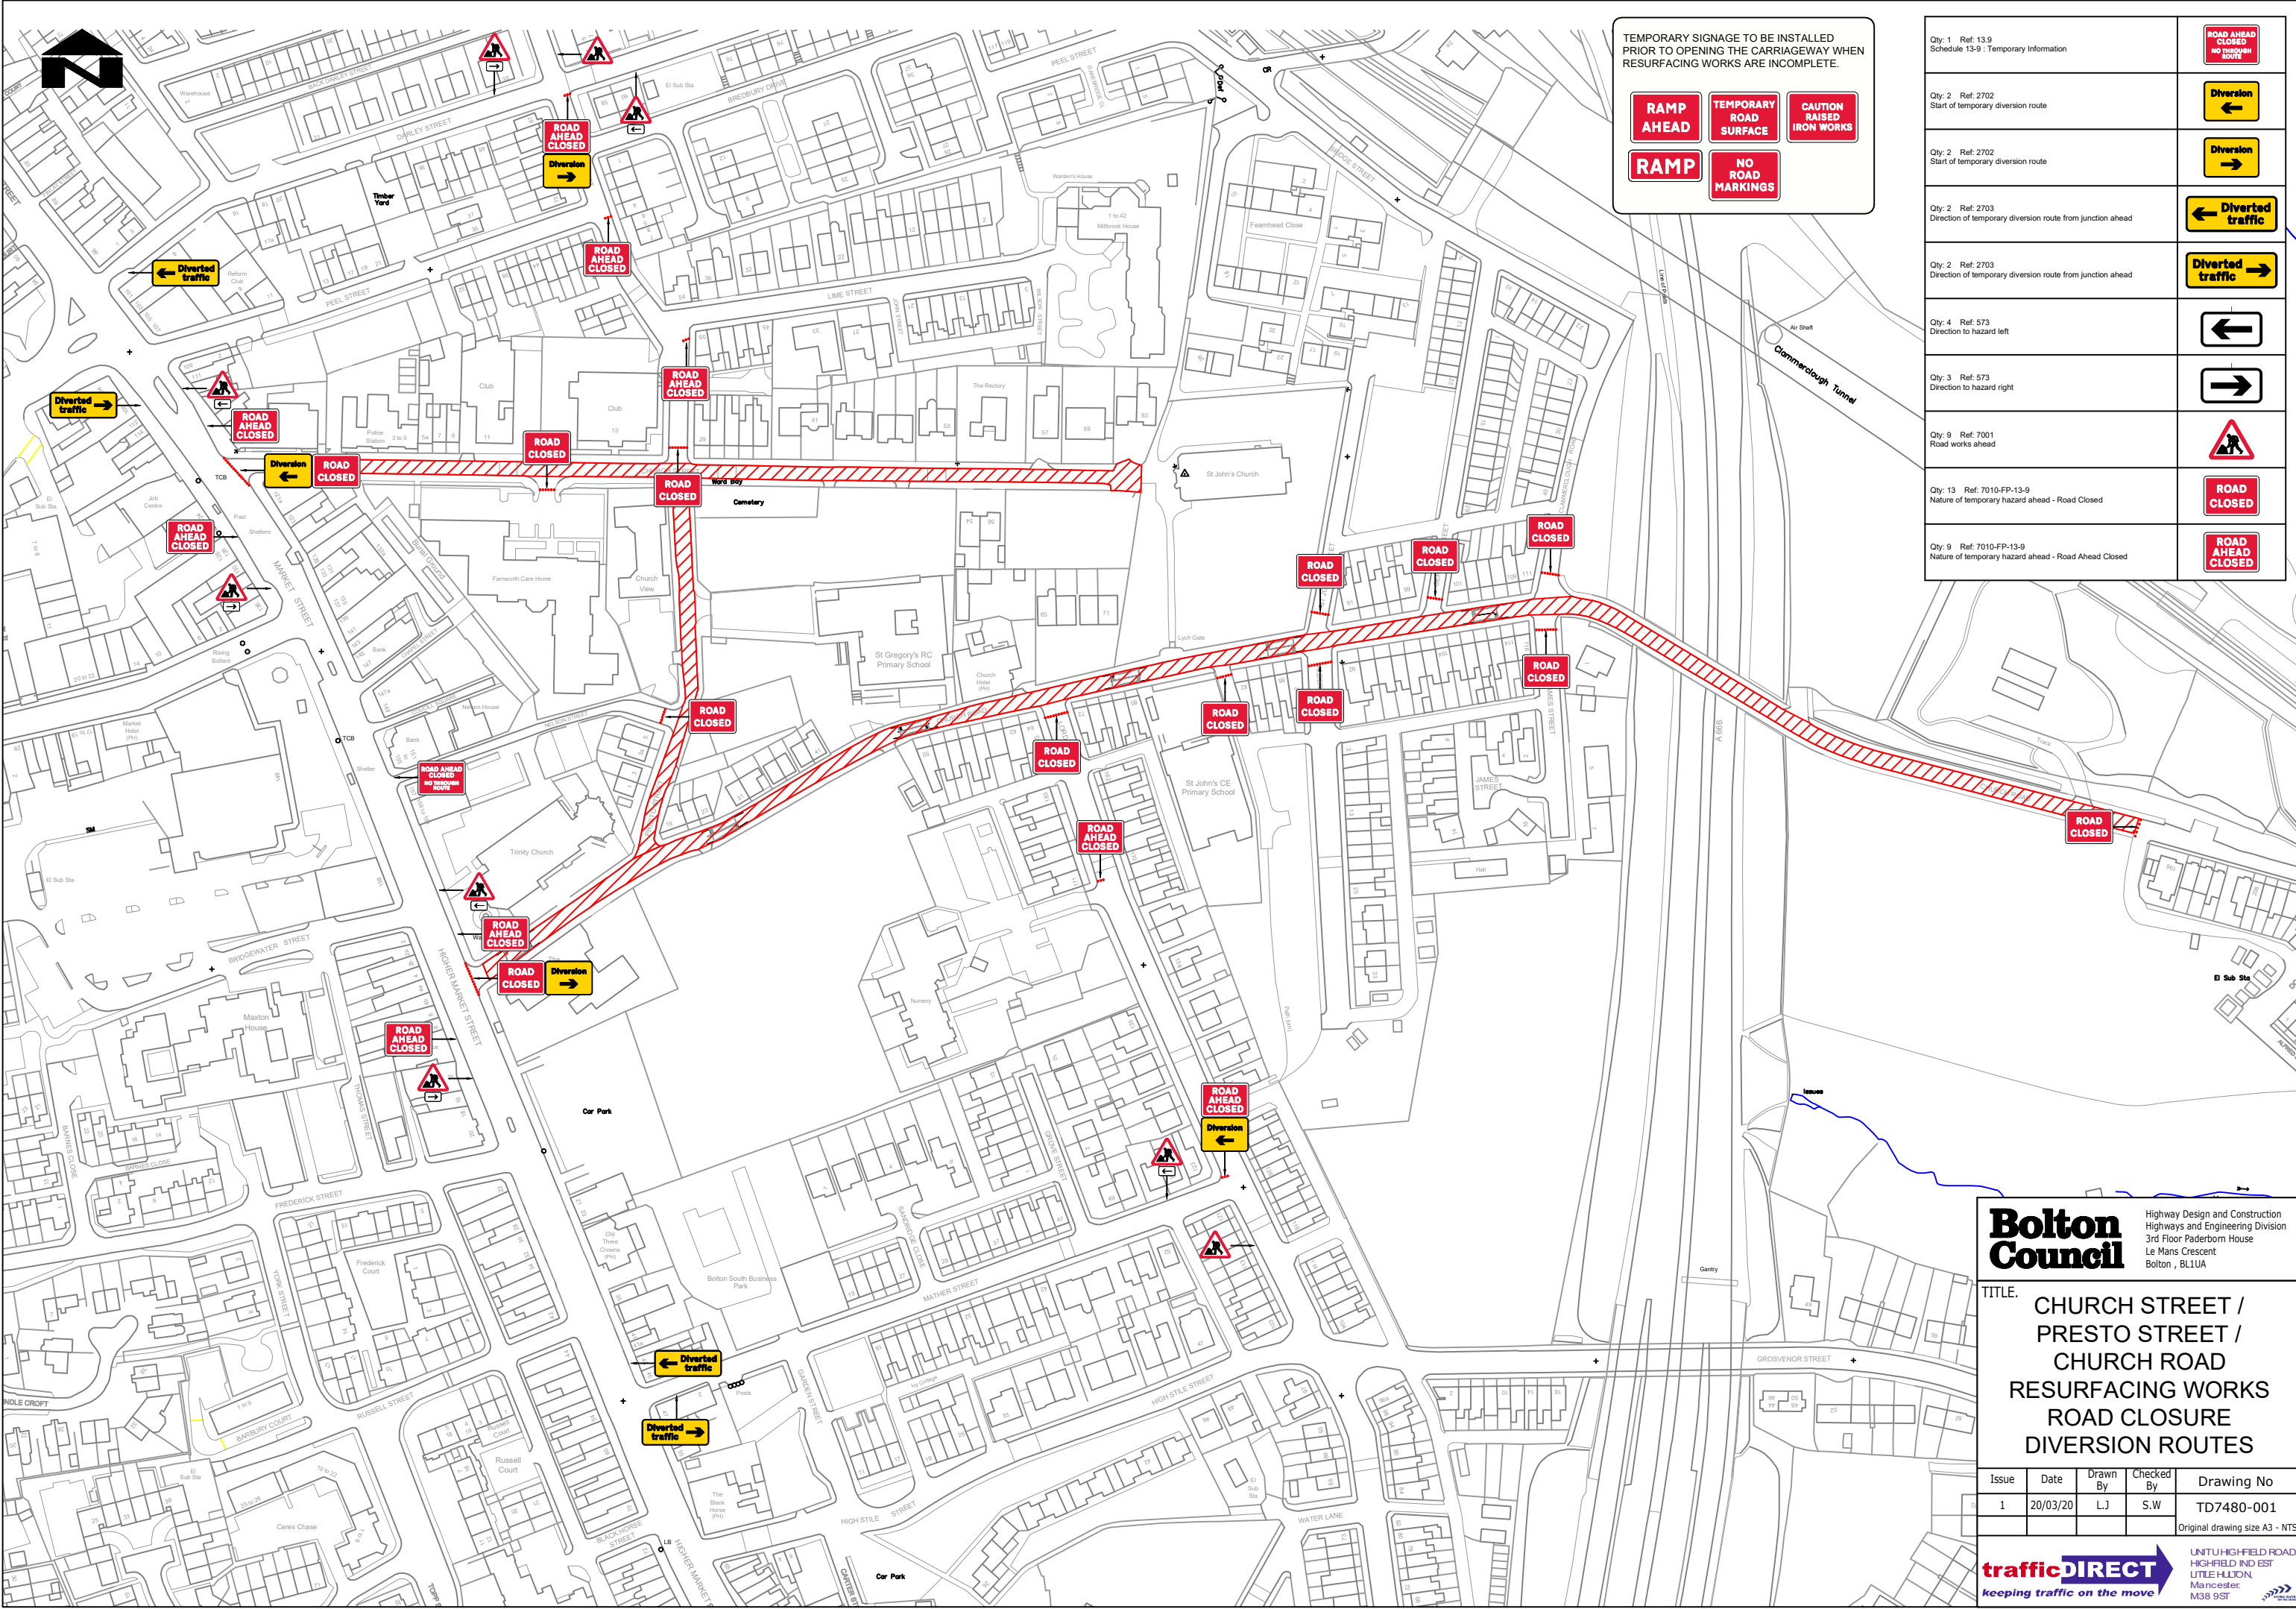

TEMPORARY SIGNAGE TO BE INSTALLED PRIOR TO OPENING THE CARRIAGEWAY WHEN RESURFACING WORKS ARE INCOMPLETE.

**RAMP AHEAD**   **TEMPORARY ROAD SURFACE**   **CAUTION RAISED IRON WORKS**

**RAMP**   **NO ROAD MARKINGS**

Qty: 1 Ref: 13.9 Schedule 13-9 : Temporary Information	
Qty: 2 Ref: 2702 Start of temporary diversion route	
Qty: 2 Ref: 2702 Start of temporary diversion route	
Qty: 2 Ref: 2703 Direction of temporary diversion route from junction ahead	
Qty: 2 Ref: 2703 Direction of temporary diversion route from junction ahead	
Qty: 4 Ref: 573 Direction to hazard left	
Qty: 3 Ref: 573 Direction to hazard right	
Qty: 9 Ref: 7001 Road works ahead	
Qty: 13 Ref: 7010-FP-13-9 Nature of temporary hazard ahead - Road Closed	
Qty: 9 Ref: 7010-FP-13-9 Nature of temporary hazard ahead - Road Ahead Closed	

**Bolton Council** Highway Design and Construction  
Highways and Engineering Division  
3rd Floor Paderborn House  
Le Mans Crescent  
Bolton, BL1UA

TITLE: **CHURCH STREET / PRESTO STREET / CHURCH ROAD RESURFACING WORKS ROAD CLOSURE DIVERSION ROUTES**

Issue	Date	Drawn By	Checked By	Drawing No
1	20/03/20	LJ	S.W	TD7480-001

Original drawing size A3 - NTS

**trafficDIRECT** **keeping traffic on the move**

UNIT HIGHFIELD ROAD,  
HIGHFIELD IND EST  
LITTLE Hulton,  
Manchester  
M38 9ST