

# ROAD CLOSURE

**Bolton  
Council**

## NOTIFICATION OF TEMPORARY ROAD CLOSURE ROAD TRAFFIC REGULATION ACT 1984

### STREET

**Dove Bank Rd, Radcliffe Rd & Park Rd**

### DATES

**08 JUL 2024 for 4 months approx**

(end date and duration are subject to change)

### REASON / WORKS

**Gas**

**Advertised public notice below  
Diversion plans (if available) are attached**

THE BOROUGH COUNCIL OF BOLTON  
ROAD TRAFFIC REGULATION ACT 1984 S.14  
DOVE BANK ROAD, RADCLIFFE ROAD & PARK ROAD, LITTLE LEVER - TEMPORARY  
CLOSURES

The Council intends to make an order, operative from 8 July 2024 for 4 months approx, the effect of which will be to prohibit all traffic proceeding on the following streets:

Dove Bank Road from Park Rd to Hill Top, Park Road from Dove Bank Rd to Windermere Rd,  
Radcliffe Road from Dove Bank Rd to Crows Nest.


The Order is to allow gas works to take place. Alternate route for traffic will be Long Ln, Bury Rd, Radcliffe Moor Rd, Countess Ln, High St, Marsh Rd. The Order will end after 18 months or on completion of the works whichever first occurs.

Bolton Council. 14 June 2024.



If your waste or recycling bins are due to be emptied during road or resurfacing works, please present them at the nearest accessible point. This will ensure that your bins can be emptied on the usual collection day.

**closures online at [bolton.gov.uk/trafficorders](https://bolton.gov.uk/trafficorders)**

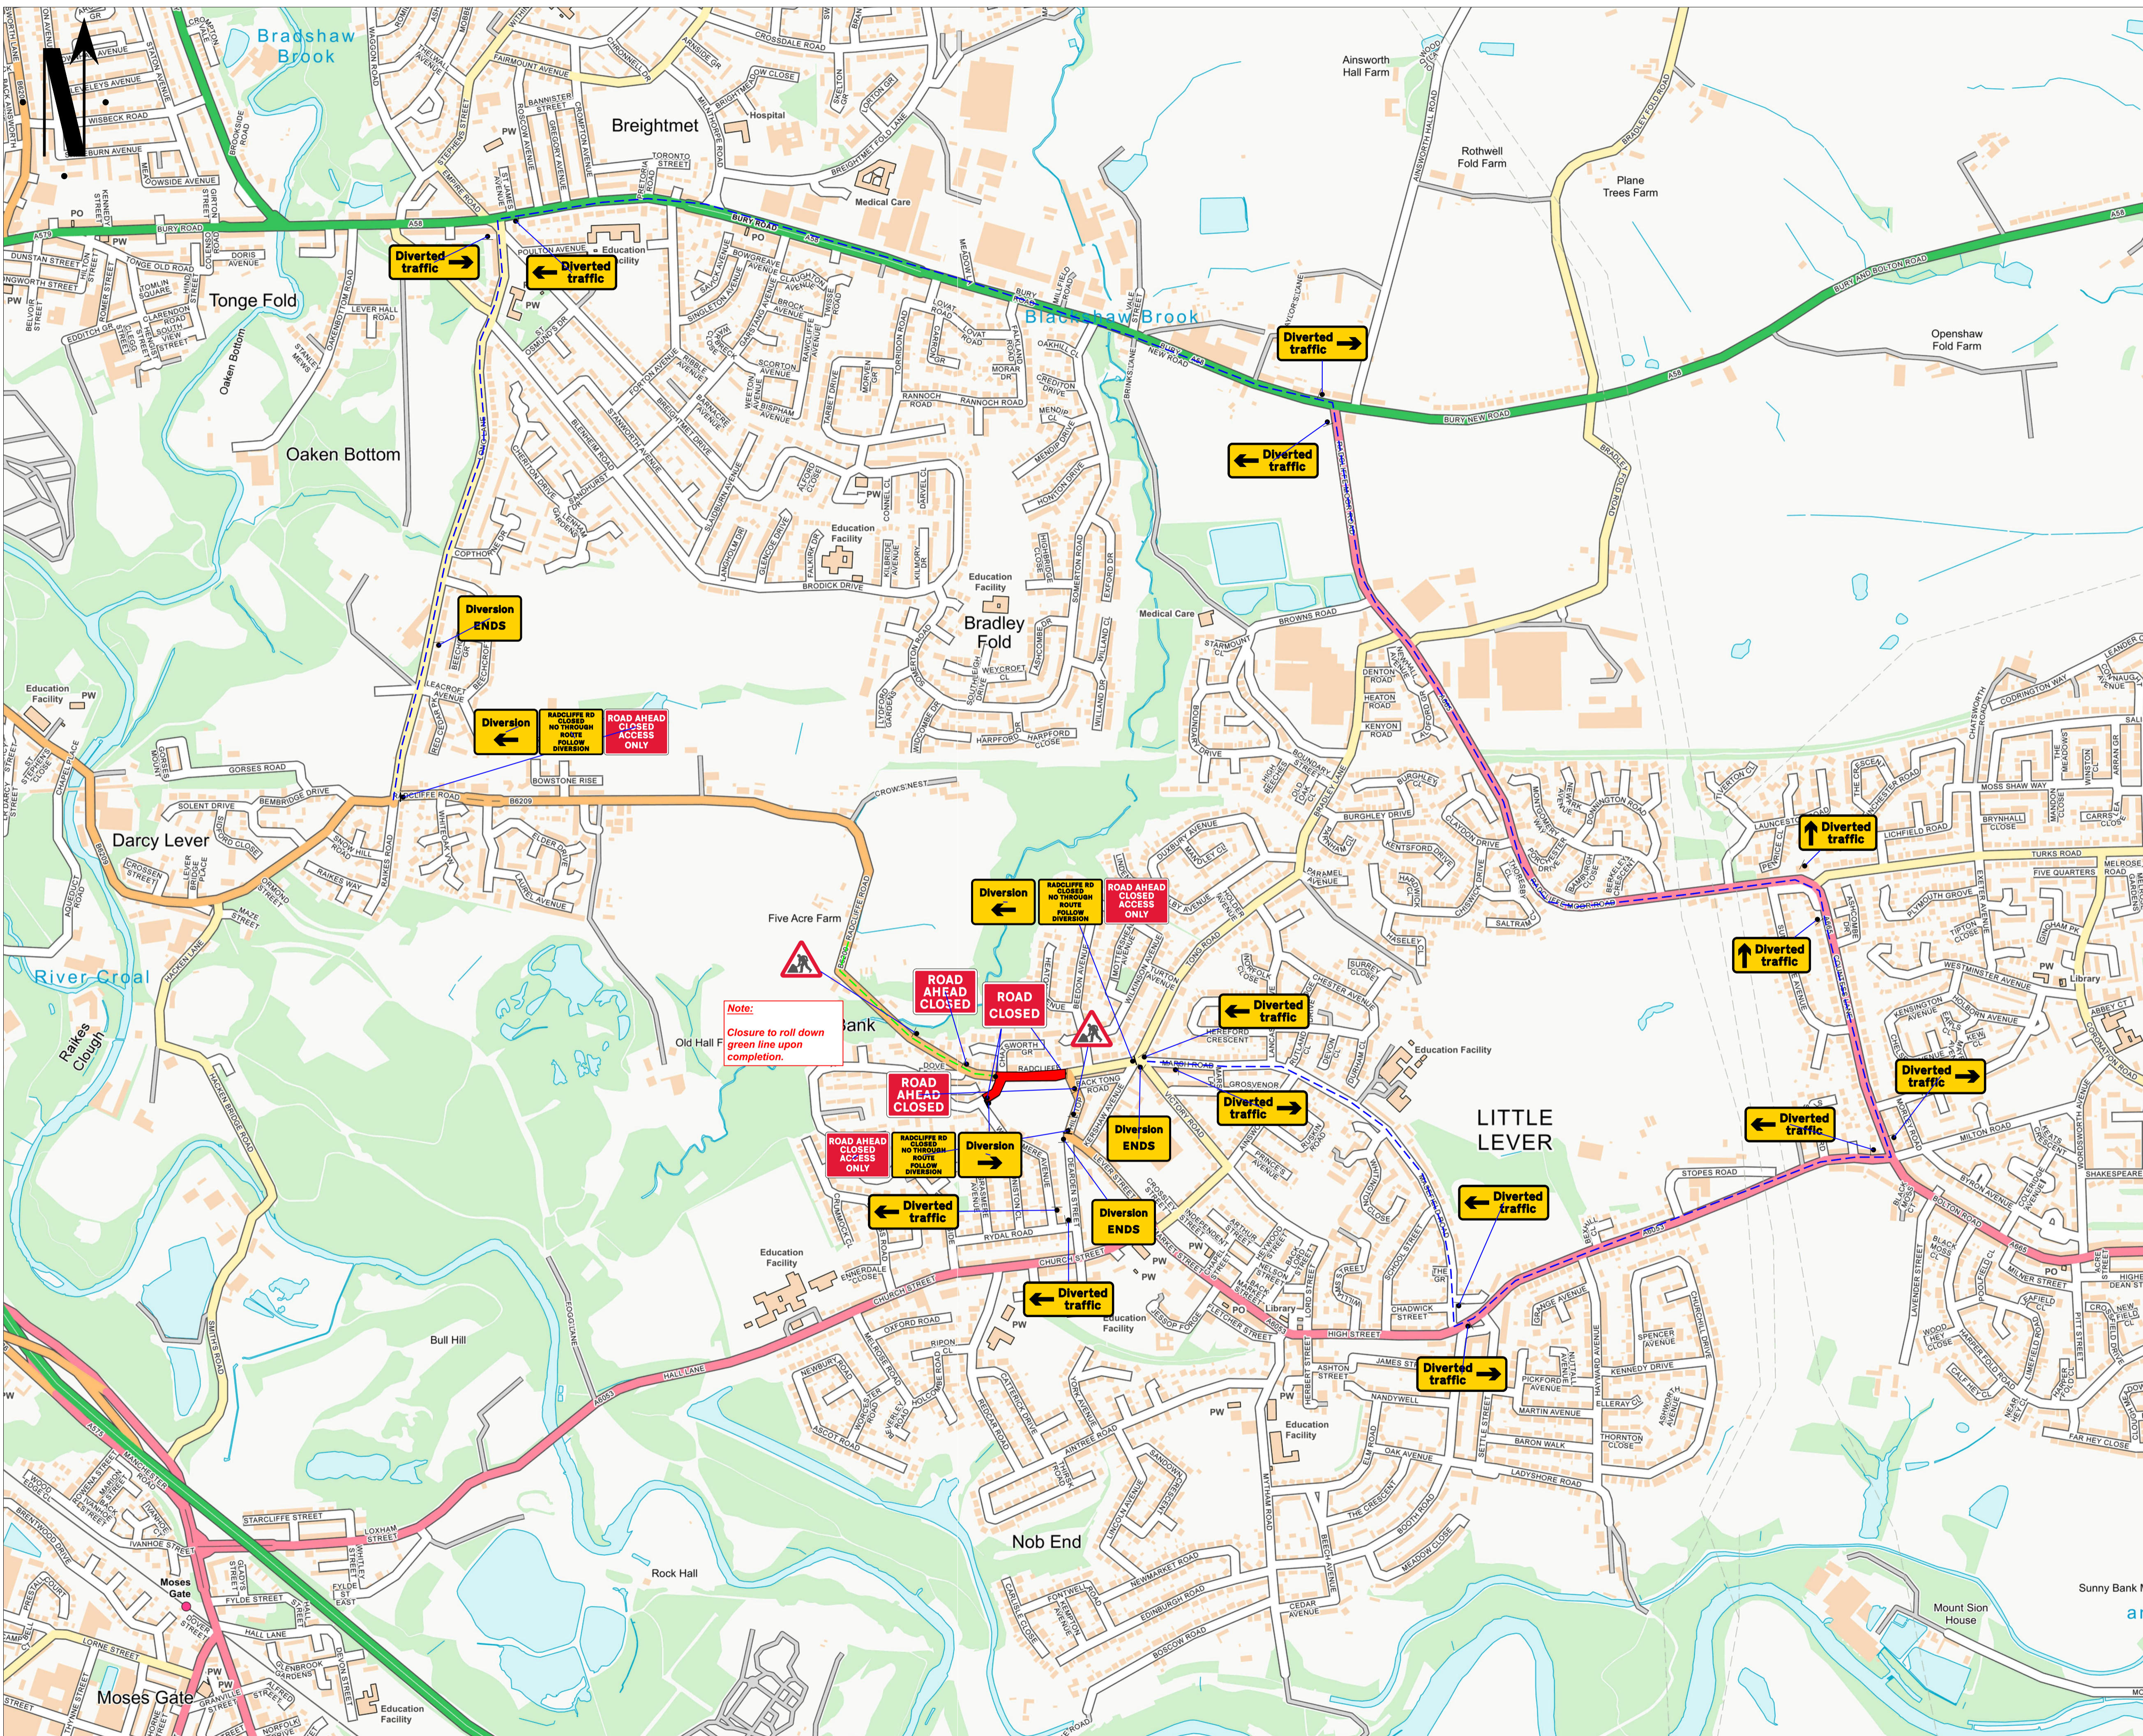

**Go Traffic Management**

This drawing has been produced for a specific client & project identified below and is not intended for use by any other person or for any other purpose. © Go Traffic Management

**Risks**

- Design completed from information provided + google maps desktop risk assessment
- Cone lamps must be used on all road with A speed limit of 40mph or more.

**Notes**

- All signs as per Chapter 8. Distances between cones to be 9m maximum unless otherwise noted.
- Distances between signs NOT to scale for purpose of clarity.
- All sign placement subject to available safe working space.
- The purpose of the Traffic Management Plan is for it to be used only as a guide and all traffic management equipment should be put out according to the 'Safety at Street Works and Road Works - Code of Practice', i.e. Red Book & the 'Traffic Signs Manual Chapter 8', i.e. Yellow Book.
- Signs must be placed in accordance with TSM and the scheme RAMS pack.
- Site conditions may have changed since the design of the drawing any changes which subsequently affect the design need to be reported by the Traffic Management Operative & any changes implemented must comply with Chapter 8.

**DETAIL B**

Key

- Sign position and aspect of vision
- Cones
- Work area
- Diversion Route 1

**RADCLIFFE RD CLOSED NO THROUGH ROUTE FOLLOW DIVERSION**

**WRITTEN DIVERSION ROUTE:**  
 LONG LN <- BURY RD <- RADCLIFFE MOOR RD <- A6053 <- MASEFIELD RD <- MARSH RD  
 DIVERSION ENDS

Traffic Management must comply with The Safety at Street Works and Road Works Code of Practice

**ROAD SPEED**

30

**CROSS SECTION**

**ROAD CLOSURE**

REV	DATE	DESCRIPTION
A	05/03/24	AS DRAWN

**GTM**  
Go Traffic Management

Head Office: Go Traffic Management,  
Chaddock Lane, Worsley, Manchester, M28 1XW  
Tel: 0161 351 5370  
www.gtm.co.uk

CERTIFIED R  
ISO 9001: ISO 14001  
01645 16001

**TRAFFIC MANAGEMENT PLAN**

Client: **Cadent**  
Your Gas Network

Drawing Number: 916219  
 Drawing Title: Tonge Rd, Little Lever, Bolton BL3 1QB

Name	Design	Technical Officer	REV:
Signature:	J.McNamara	L.Whittingham	A
Date:	05/03/24	05/03/24	