

ROAD CLOSURE

**Bolton
Council**

NOTIFICATION OF TEMPORARY ROAD CLOSURE ROAD TRAFFIC REGULATION ACT 1984

STREET

Radcliffe Road

DATES

20 MAY 2025 for 1 day approx

(end date and duration are subject to change)

REASON / WORKS

Electricity works

**Advertised public notice below
Diversion plans (if available) are attached**

THE BOROUGH COUNCIL OF BOLTON
ROAD TRAFFIC REGULATION ACT 1984 S.14


The Council intends to make an order, operative from 20 May 2025 between 9.30am and 3.30pm approx, the effect of which will be to prohibit all traffic from proceeding on Radcliffe Road from Dove Bank Rd to Redwood Close, to allow electricity works to take place. Alternate route will be via Tong Rd, Bradley Lane, Radcliffe Moor Rd, Bury Rd, Long Lane. The Order will end after 18 months or on completion of the works whichever first occurs.

Bolton Council. 29 April 2025.



If your waste or recycling bins are due to be emptied during road or resurfacing works, please present them at the nearest accessible point. This will ensure that your bins can be emptied on the usual collection day.

closures online at bolton.gov.uk/trafficorders

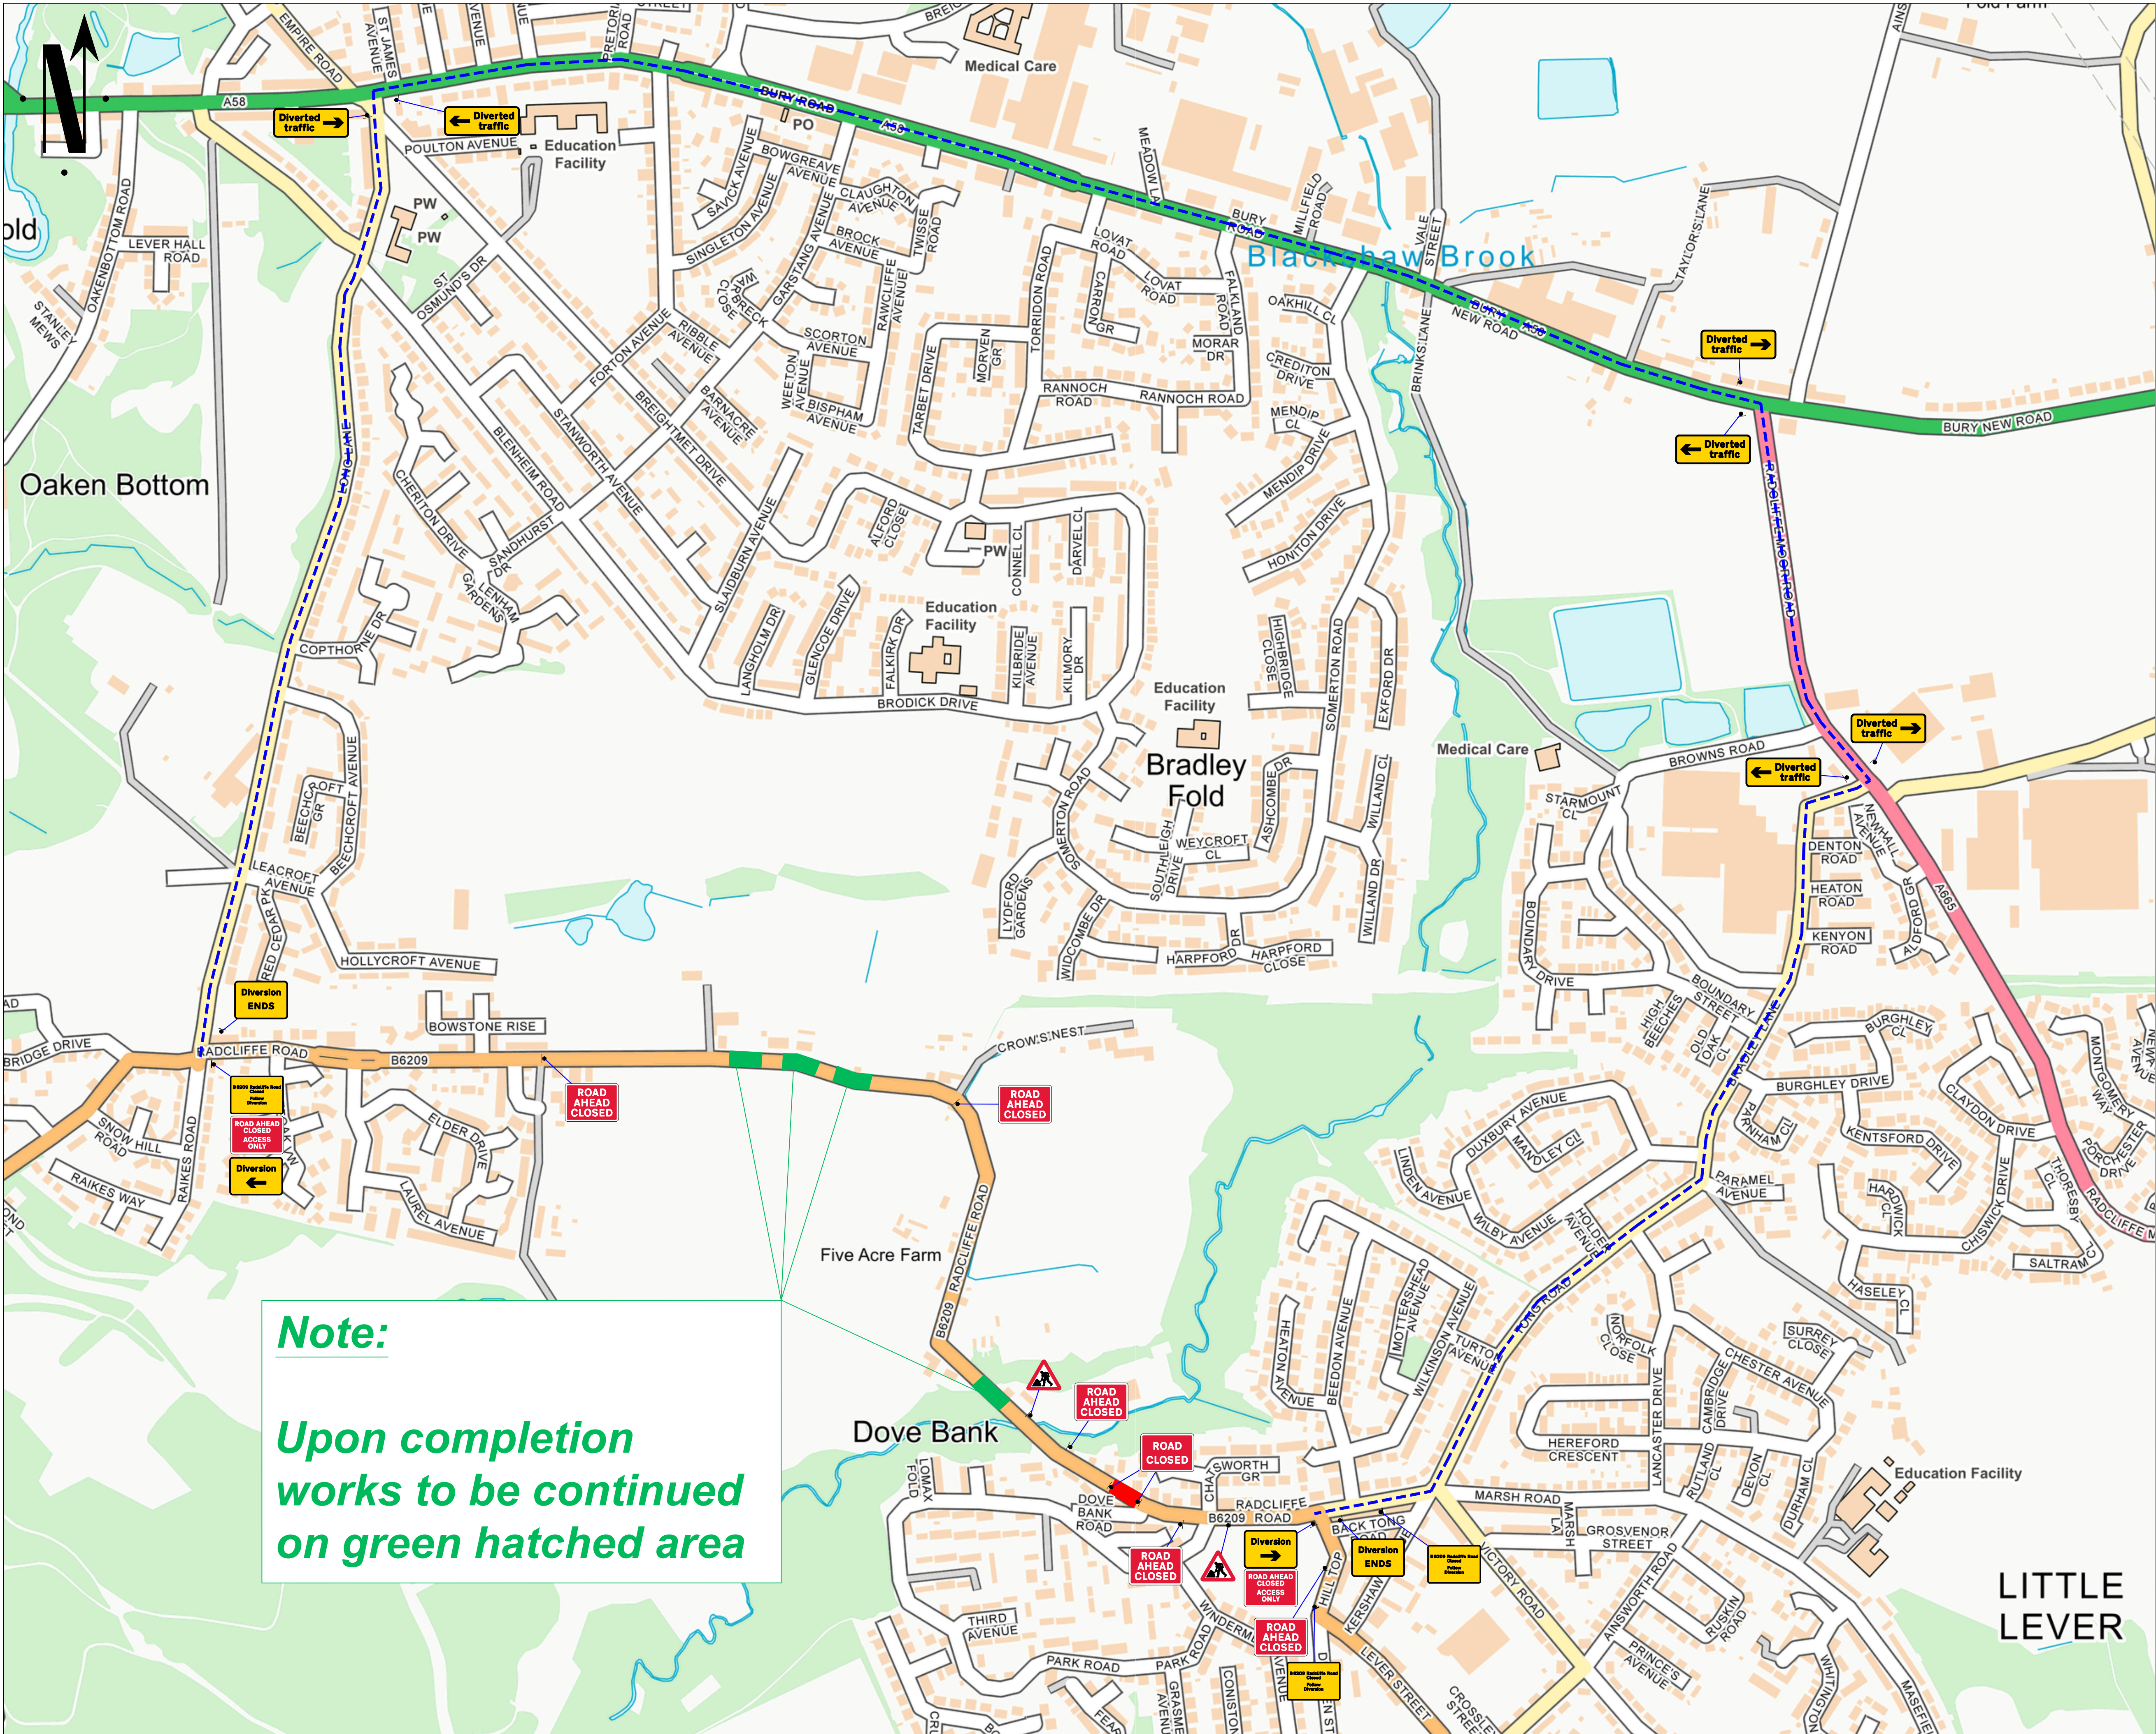

Note:

Upon completion works to be continued on green hatched area

Go Traffic Management

This drawing has been produced for a specific client & project identified below and is not intended for use by any other person or for any other purpose. © Go Traffic Management

Risks

- Design completed from information provided + google maps desktop risk assessment
- Cone lamps must be used on all road with A speed limit of 40mph or more.

Notes

- All signs as per Chapter 8. Distances between cones to be 9m maximum unless otherwise noted.
- Distances between signs NOT to scale for purpose of clarity.
- All sign placement subject to available safe working space.
- The purpose of the Traffic Management Plan is for it to be used only as a guide and all traffic management equipment should be put out according to the 'Safety at Street Works and Road Works - Code of Practice', i.e. Red Book & the 'Traffic Signs Manual Chapter 8', i.e. Yellow Book.
- Signs must be placed in accordance with TSM and the scheme RAMS pack.
- Site conditions may have changed since the design of the drawing; any changes which subsequently affect the design need to be reported by the Traffic Management Operative & any changes implemented must comply with Chapter 8.

DETAILS

1) Single dual carriageway closed in one direction - 400m traffic cones, spacing 5m.
2) Single dual carriageway closed in both directions - 400m traffic cones, spacing 5m.
Key

Sign position and aspect of vision
Working Space
Diversion Route 1

Vulnerable road users access maintained

B6209 RADCLIFFE RD ↔ DOVE BANK RD ↔ TONG RD ↔
A665 RADCLIFFE MOOR RD ↔ BURY NEW RD ↔ LONG LN ↔
B6209 RADCLIFFE RD

Traffic Management must comply with The Safety at Street Works and Road Works Code of Practice

ROAD SPEED

30

SPECIAL SIGNS

B6209 Radcliffe Road Closed Follow Diversion

ROAD CLOSURE

DO NOT SCALE FROM THIS DRAWING

REV.	DATE	DESCRIPTION
A	22/02/25	AS DRAWN

GTM
Go Traffic Management

Head Office: Go Traffic Management,
Chaddock Lane, Worsley, Manchester, M28 1XW
Tel: 0161 351 5370
www.gtm.co.uk

TRAFFIC MANAGEMENT PLAN

Client: **electricity north west**

Drawing Number: 1310778.0001

Drawing Title: Five Acre Farm, Radcliffe Rd, Darcy Lever, Bolton BL3 1AJ

Design:	Technical Officer:	REV:
Name: V. Fanukov	SC	A
Signature:		
Date: 22/02/25	22/02/25	