

The Borough Council of Bolton

Notice Pursuant to Section 123(2a) of the Local Government Act 1972 (As Amended)

Notice of Intended Disposal of Area of Open Space

Notice is hereby given that the Borough Council of Bolton ("the Council") intends to dispose of its interest in land that includes an area of open space at the following location:

Land edged red and known as Church Wharf and car park land at All Saints St Bolton – LS/HJB/97063



A plan showing the area to be included in the disposal can be inspected during regular opening hours at the One Stop Shop, Town Hall, Bolton BL1 1RU. A copy of this Notice and the above-mentioned plan are available at:

bolton.gov.uk/rpos

Any objections to the intended disposal must be made in writing and addressed to Helen Gorman, Borough Solicitor, Bolton Council, Legal Services Town Hall, Bolton BL1 1RU, or by e-mail to legal.services@bolton.gov.uk bearing the reference above by no later than 16th May 2025. All objections received will then be considered by the Council.

Dated 2nd May 2025

Helen Gorman, Borough Solicitor, Borough Council of Bolton, Town Hall, Bolton BL1 1RU

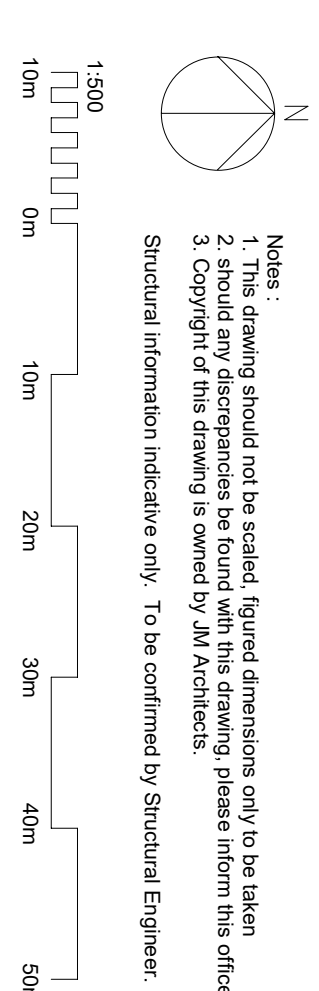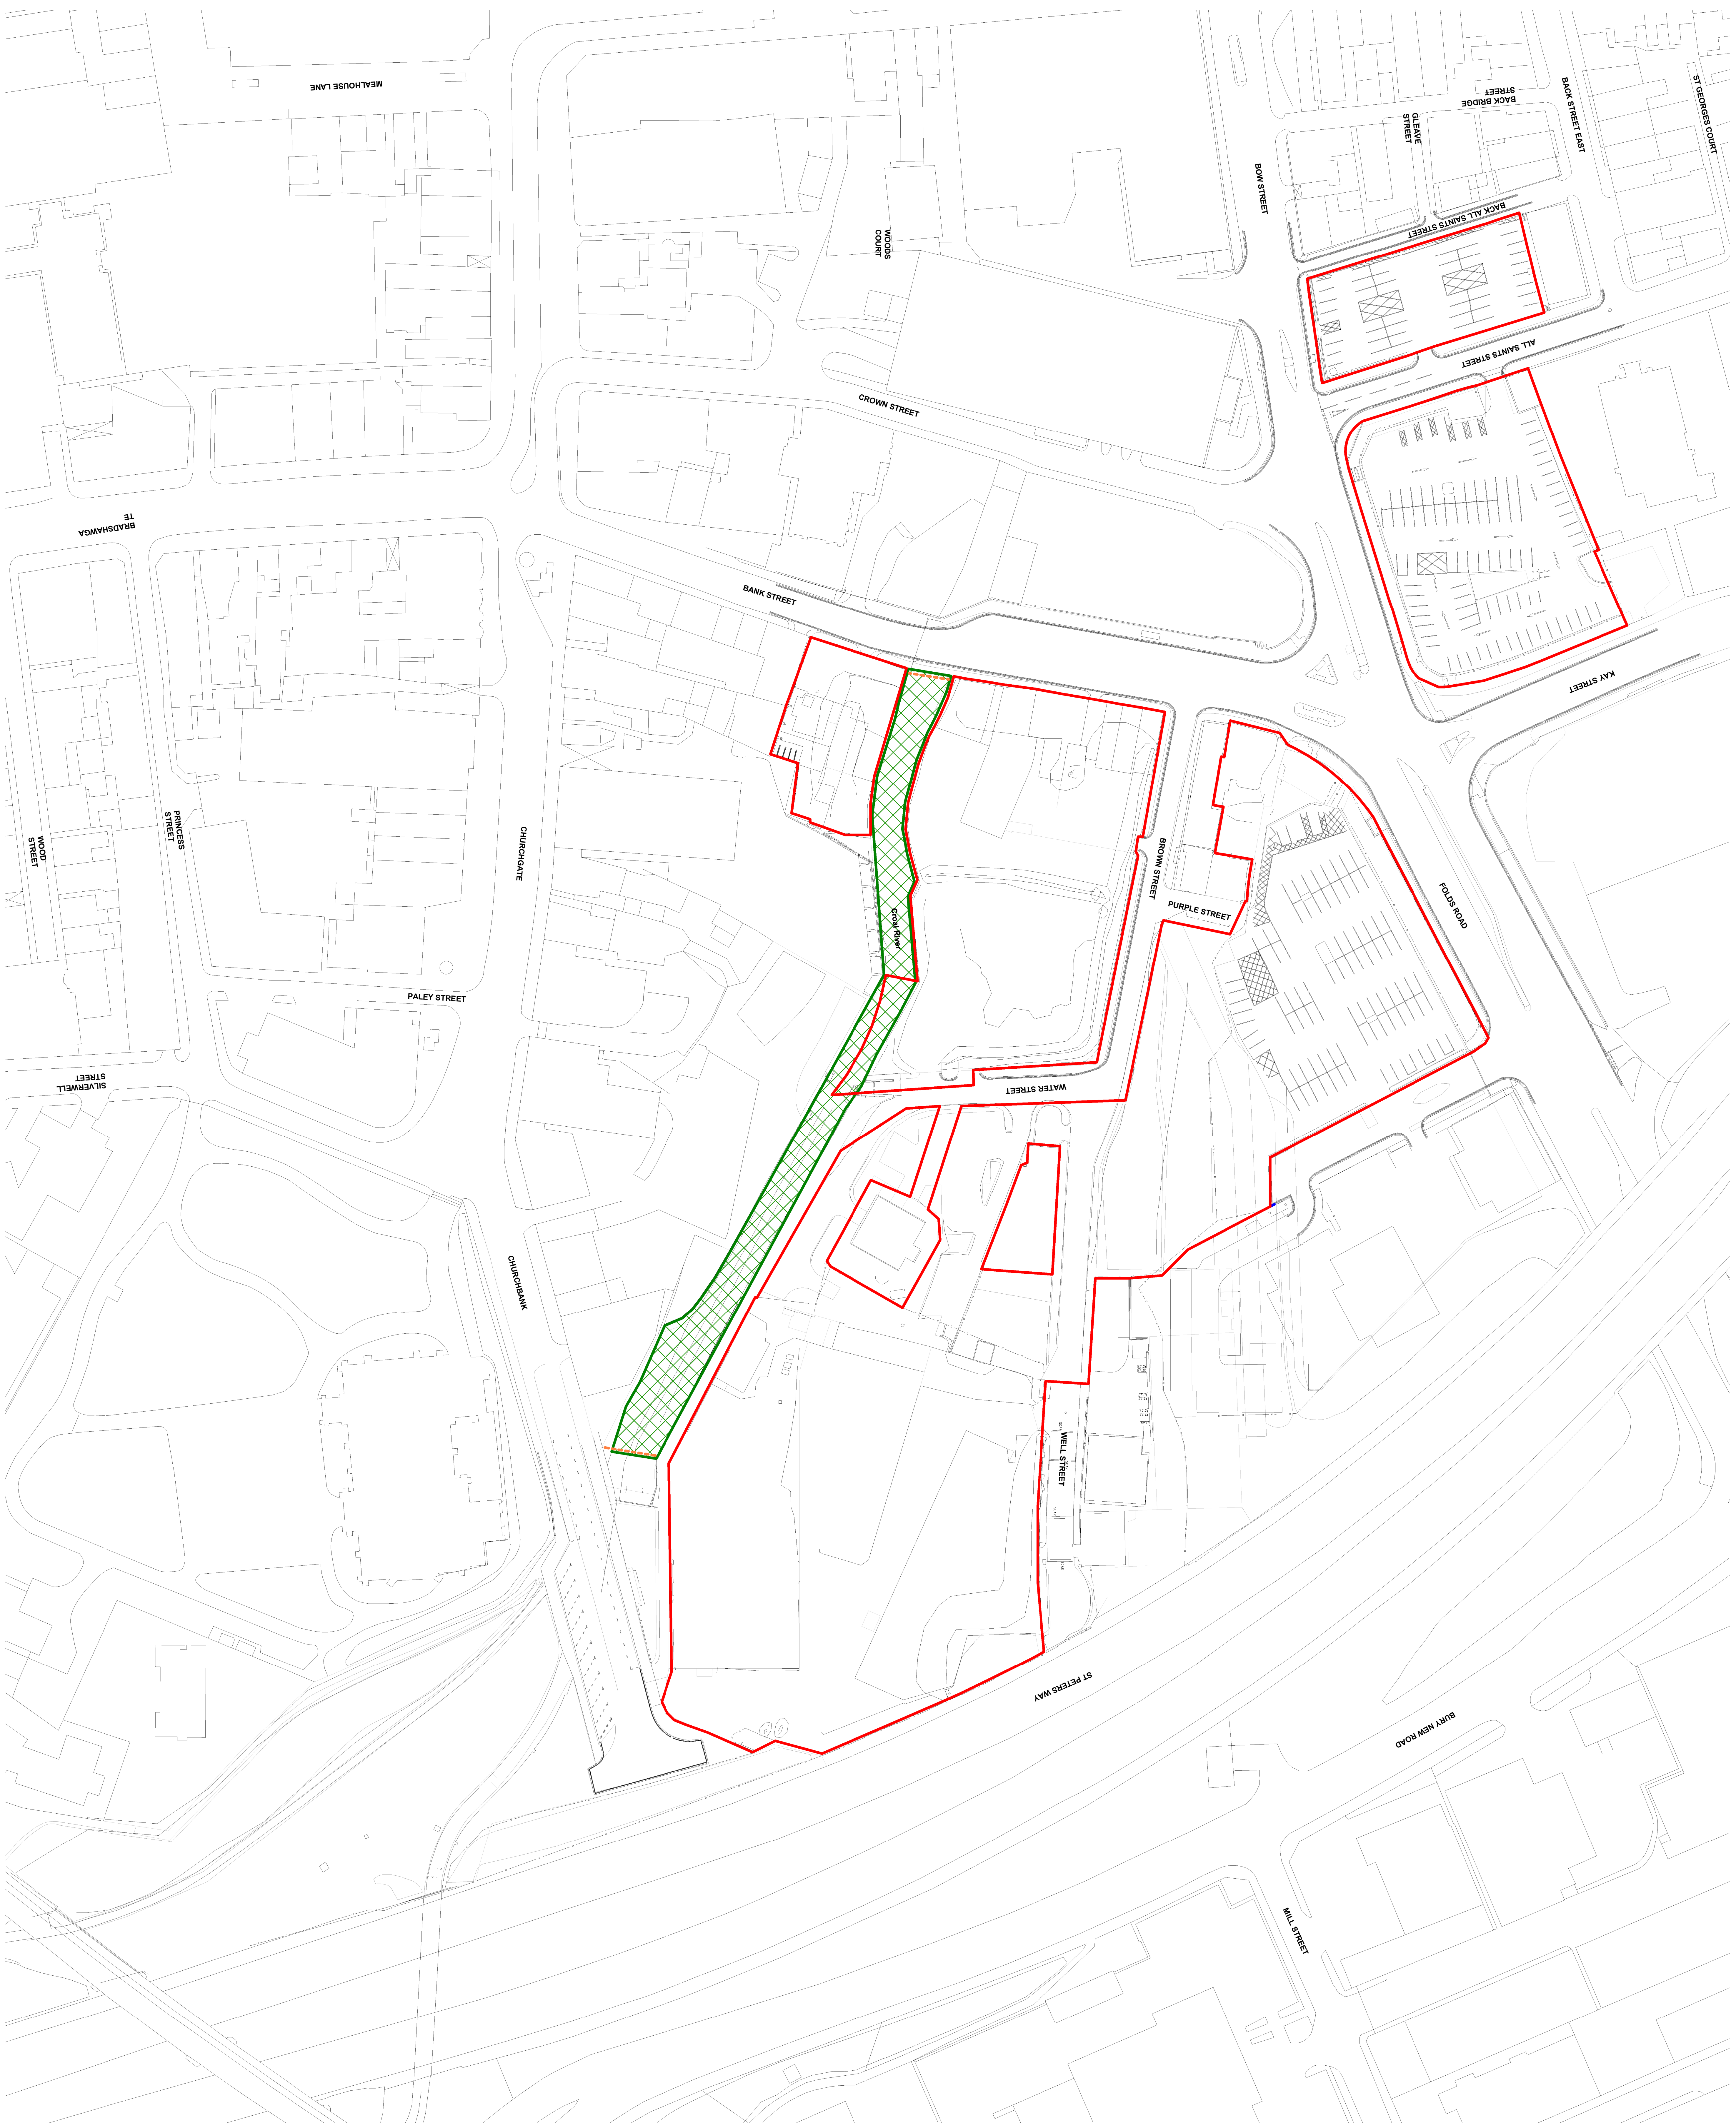

THIS DRAWING HAS BEEN
PRODUCED FROM A MIX OF OS
MAP/TOPOGRAPHICAL SURVEY
DATA; AS SUCH THE ACCURACY
CANNOT BE CONFIRMED

FOR LEGAL BOUNDARIES, RIGHTS
AND COVENANTS PLEASE REFER
TO TITLE REGISTER.

- KEY
- LEGAL BOUNDARY
- RIVER BOUNDARY
- CULVERT ENTRANCES