


## **MOSS BANK WAY TEMPORARY CLOSURE**



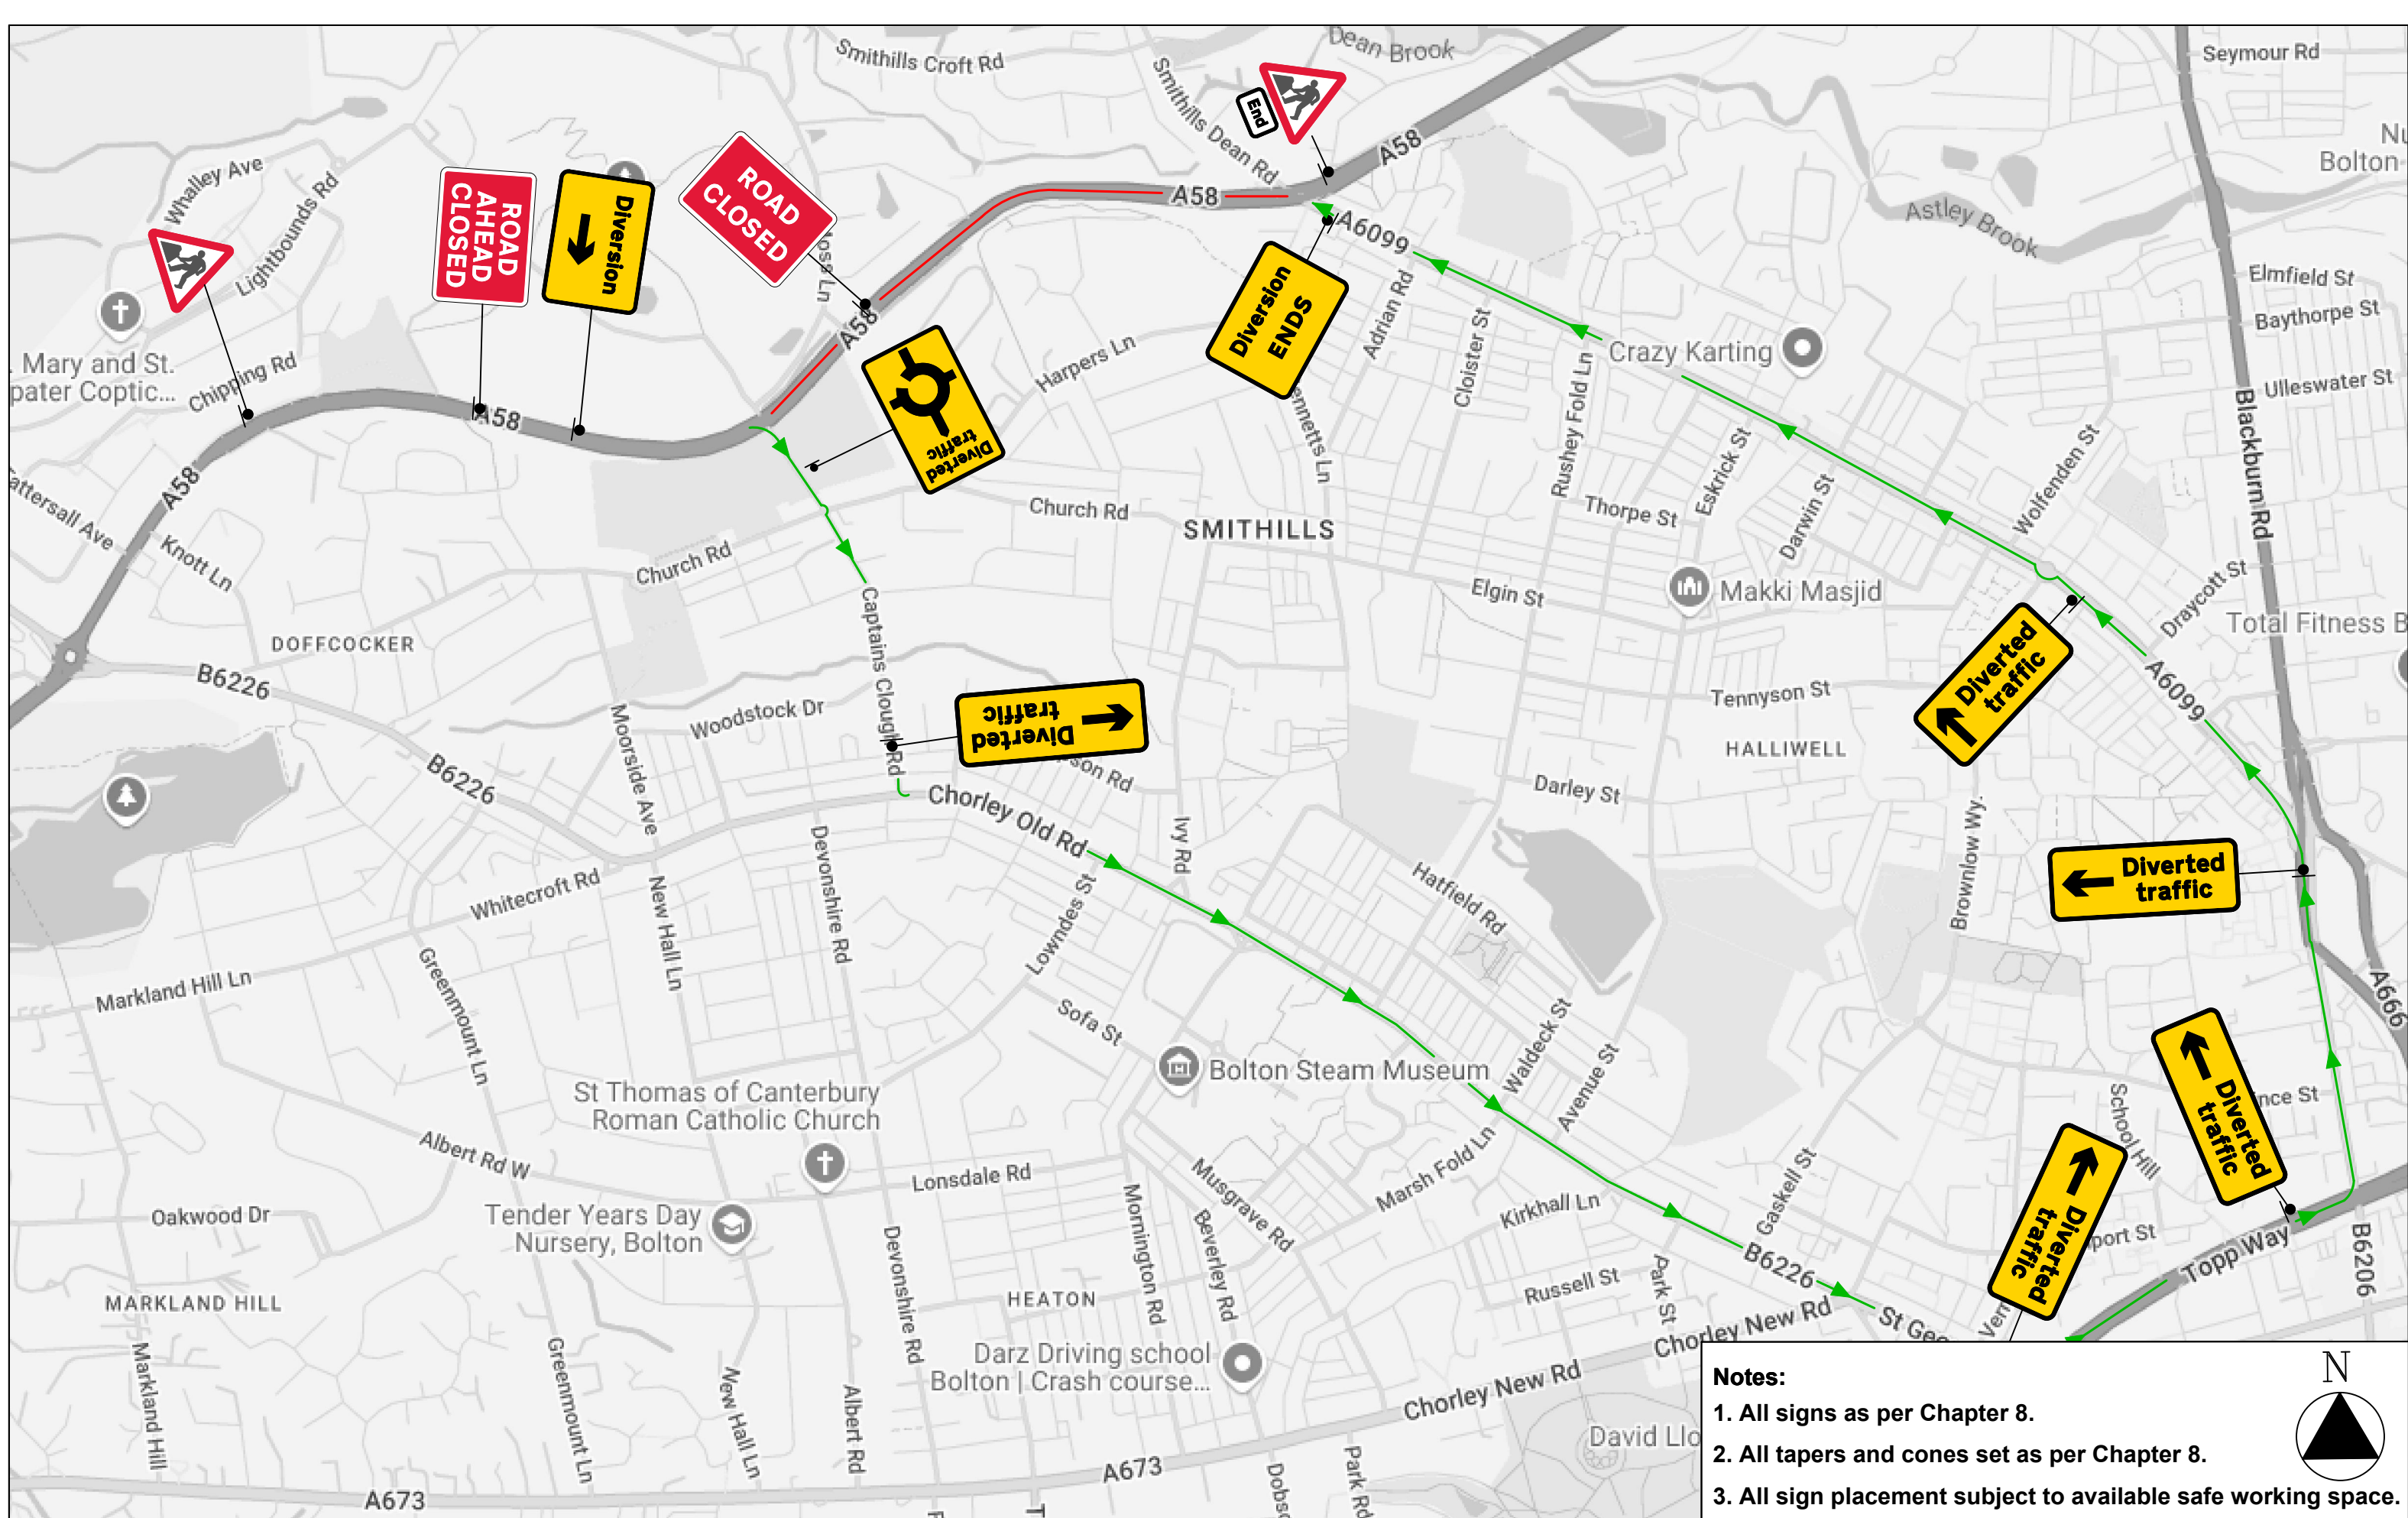




THE BOROUGH COUNCIL OF BOLTON  
ROAD TRAFFIC REGULATION ACT 1984 S.14

The Council intends to make an order, operative from 19 May 2025 for 3 days approx. (evenings, 8pm to 2am), the effect of which will be to prohibit all traffic from proceeding on Moss Bank Way from Halliwell Rd to Captains Clough Rd to allow construction works to take place. Alternative route is via Halliwell Rd, Higher Bridge St, Topp Way, St Georges Rd, Chorley Old Rd, Captains Clough Rd. The Order will end after 18 months or on completion of the works whichever first occurs.


Bolton Council. 12 May 2025.  
**[bolton.gov.uk/trafficorders](https://bolton.gov.uk/trafficorders)**



- Notes:**
- 1. All signs as per Chapter 8.
  - 2. All tapers and cones set as per Chapter 8.
  - 3. All sign placement subject to available safe working space.




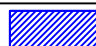

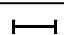

 <b>Lochwynd</b> Specialist Eco Traffic Industry Contractors	LOCHWYND LTD 19 Lonmay Place Panorama Business Village Queenslie Glasgow G33 4ER Tel : 0141 781 4477 Fax : 0141 781 4724	<b>KEY:</b>			Project:  <b>YUNEX</b>	TTRO EAST		Traffic Management Drawing: JN Moss Bank Way ATC Site TTRO EAST		
			Coning			Temporary Sign	Job No.	Drawing No.	Rev No.	Rev Details.
			Works Area			Road closed	JN 37-1983	LW5815		
			Pedestrian Barrier			Diversified traffic	SCALE: Not to scale			
						LF017 Ver 1.0 18.03.14				

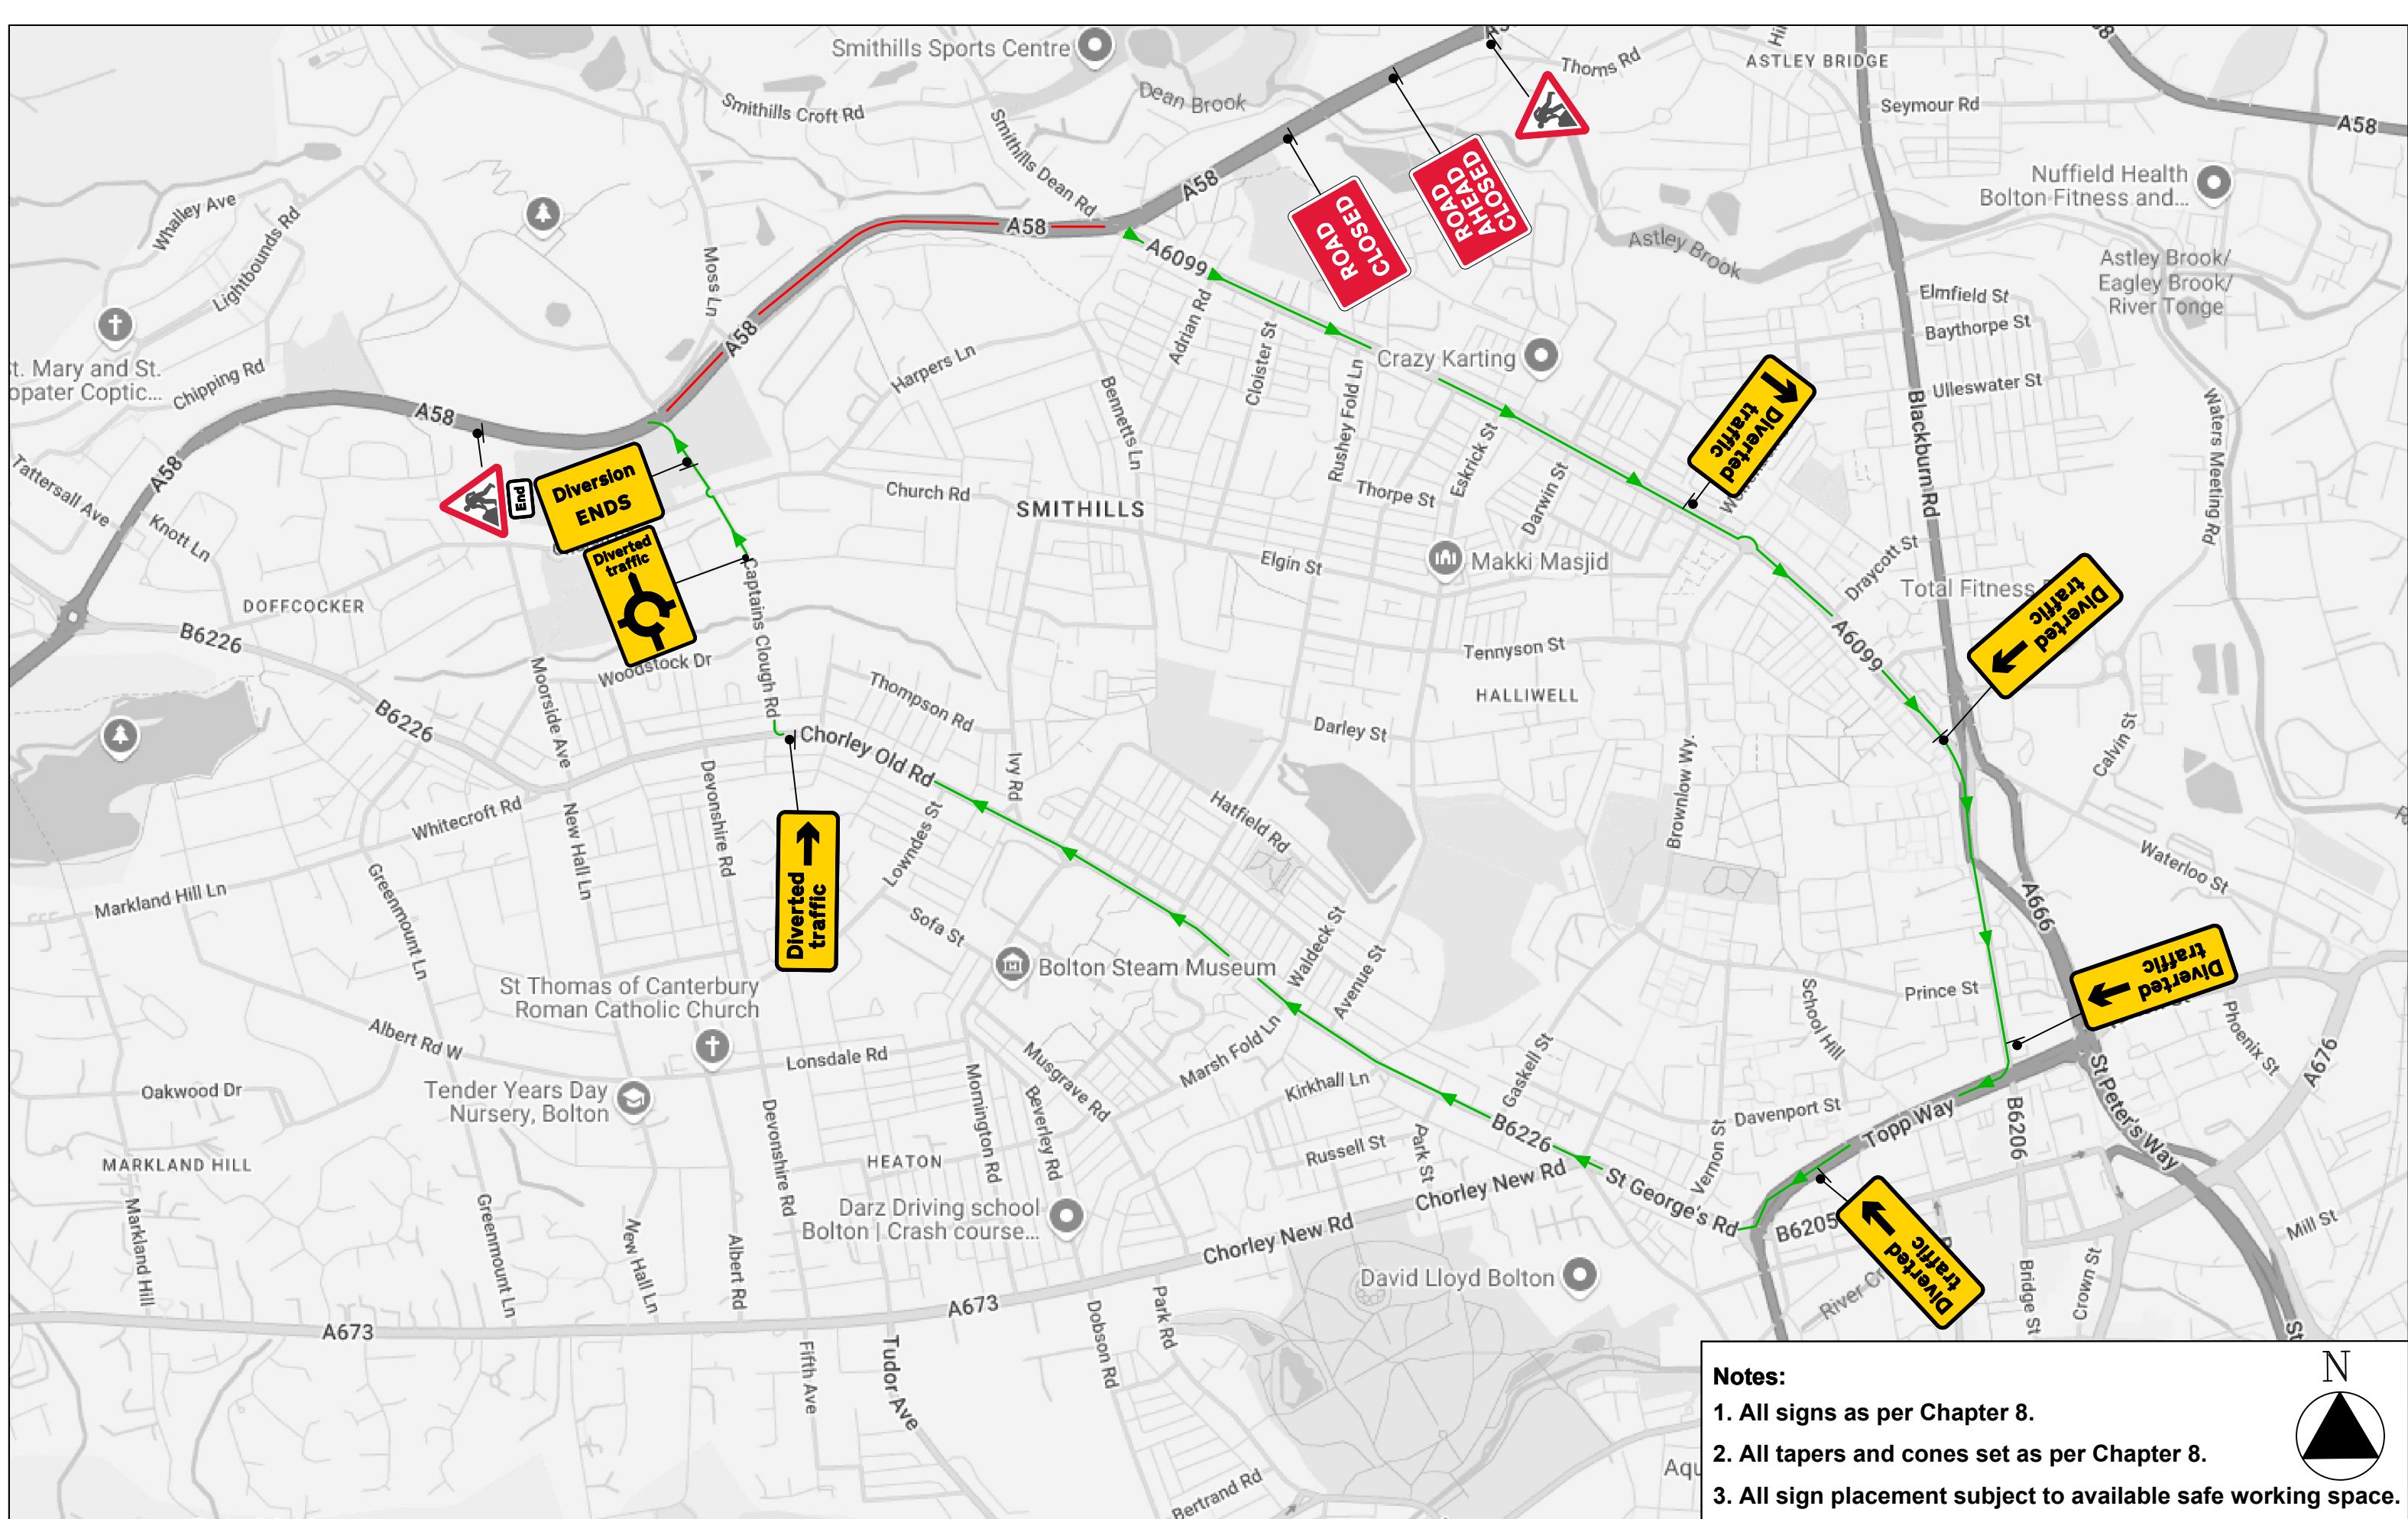



- Notes:**
- 1. All signs as per Chapter 8.
  - 2. All tapers and cones set as per Chapter 8.
  - 3. All sign placement subject to available safe working space.



 <div><b>Lochwynd</b> Specialist Eco Traffic Industry Contractors</div>	LOCHWYND LTD 19 Lonmay Place Panorama Business Village Queenslie Glasgow G33 4ER Tel : 0141 781 4477 Fax : 0141 781 4724	KEY:				Project:  <b>YUNEX</b>	TTRO WEST		Traffic Management Drawing: <b>JN Moss Bank Way ATC Site TTRO WEST</b>	
			Coning		Temporary Sign		Job No. <b>JN 37-1983</b>	Drawing No. <b>LW5815</b>	Rev No.	Rev Details.
			Works Area		Road closed					
			Pedestrian Barrier		Diverted traffic				SCALE: Not to scale	
									LF017 Ver 1.0 18.03.14	