

STATUTORY PUBLIC NOTICE

THE BOROUGH COUNCIL OF BOLTON ADOPTION OF ROADS INTO THE PUBLIC HIGHWAY HIGHWAYS ACT 1980 - SECTION 228

NOTICE is hereby given that the following listed street(s) as described below and shown in red on the attached plan, not being at the date of this Notice maintainable at the public expense, have been made up by the Borough Council of Bolton to my satisfaction.

STERRATT STREET, (PART), BOLTON

That part between the existing adopted section of Sterratt Street and its junction with Bridgewater Street. As shown in drawing number: 3403750/AD1

NOW the Borough Council of Bolton, as the street works authority for the above area hereby declares that the said street(s) shall be (a) highway(s) maintainable at the public expense on the expiration of one month from the date of this notice. The said street(s) shall become highway maintainable at the public expense unless within that period the owner of the highway or, if more than one, the majority in the number of the owners (joint owners counting as one) by notice object in writing.


For further information, see our website (search Road Adoption) or contact the Highways and Engineering Division at highways@bolton.gov.uk

30 June 2025

Dwayne Lowe CEng FCIHT FIHE
Deputy Director of Place
Bolton Council
Town Hall
Bolton BL1 1RU

**Bolton
Council**

bolton.gov.uk/highways

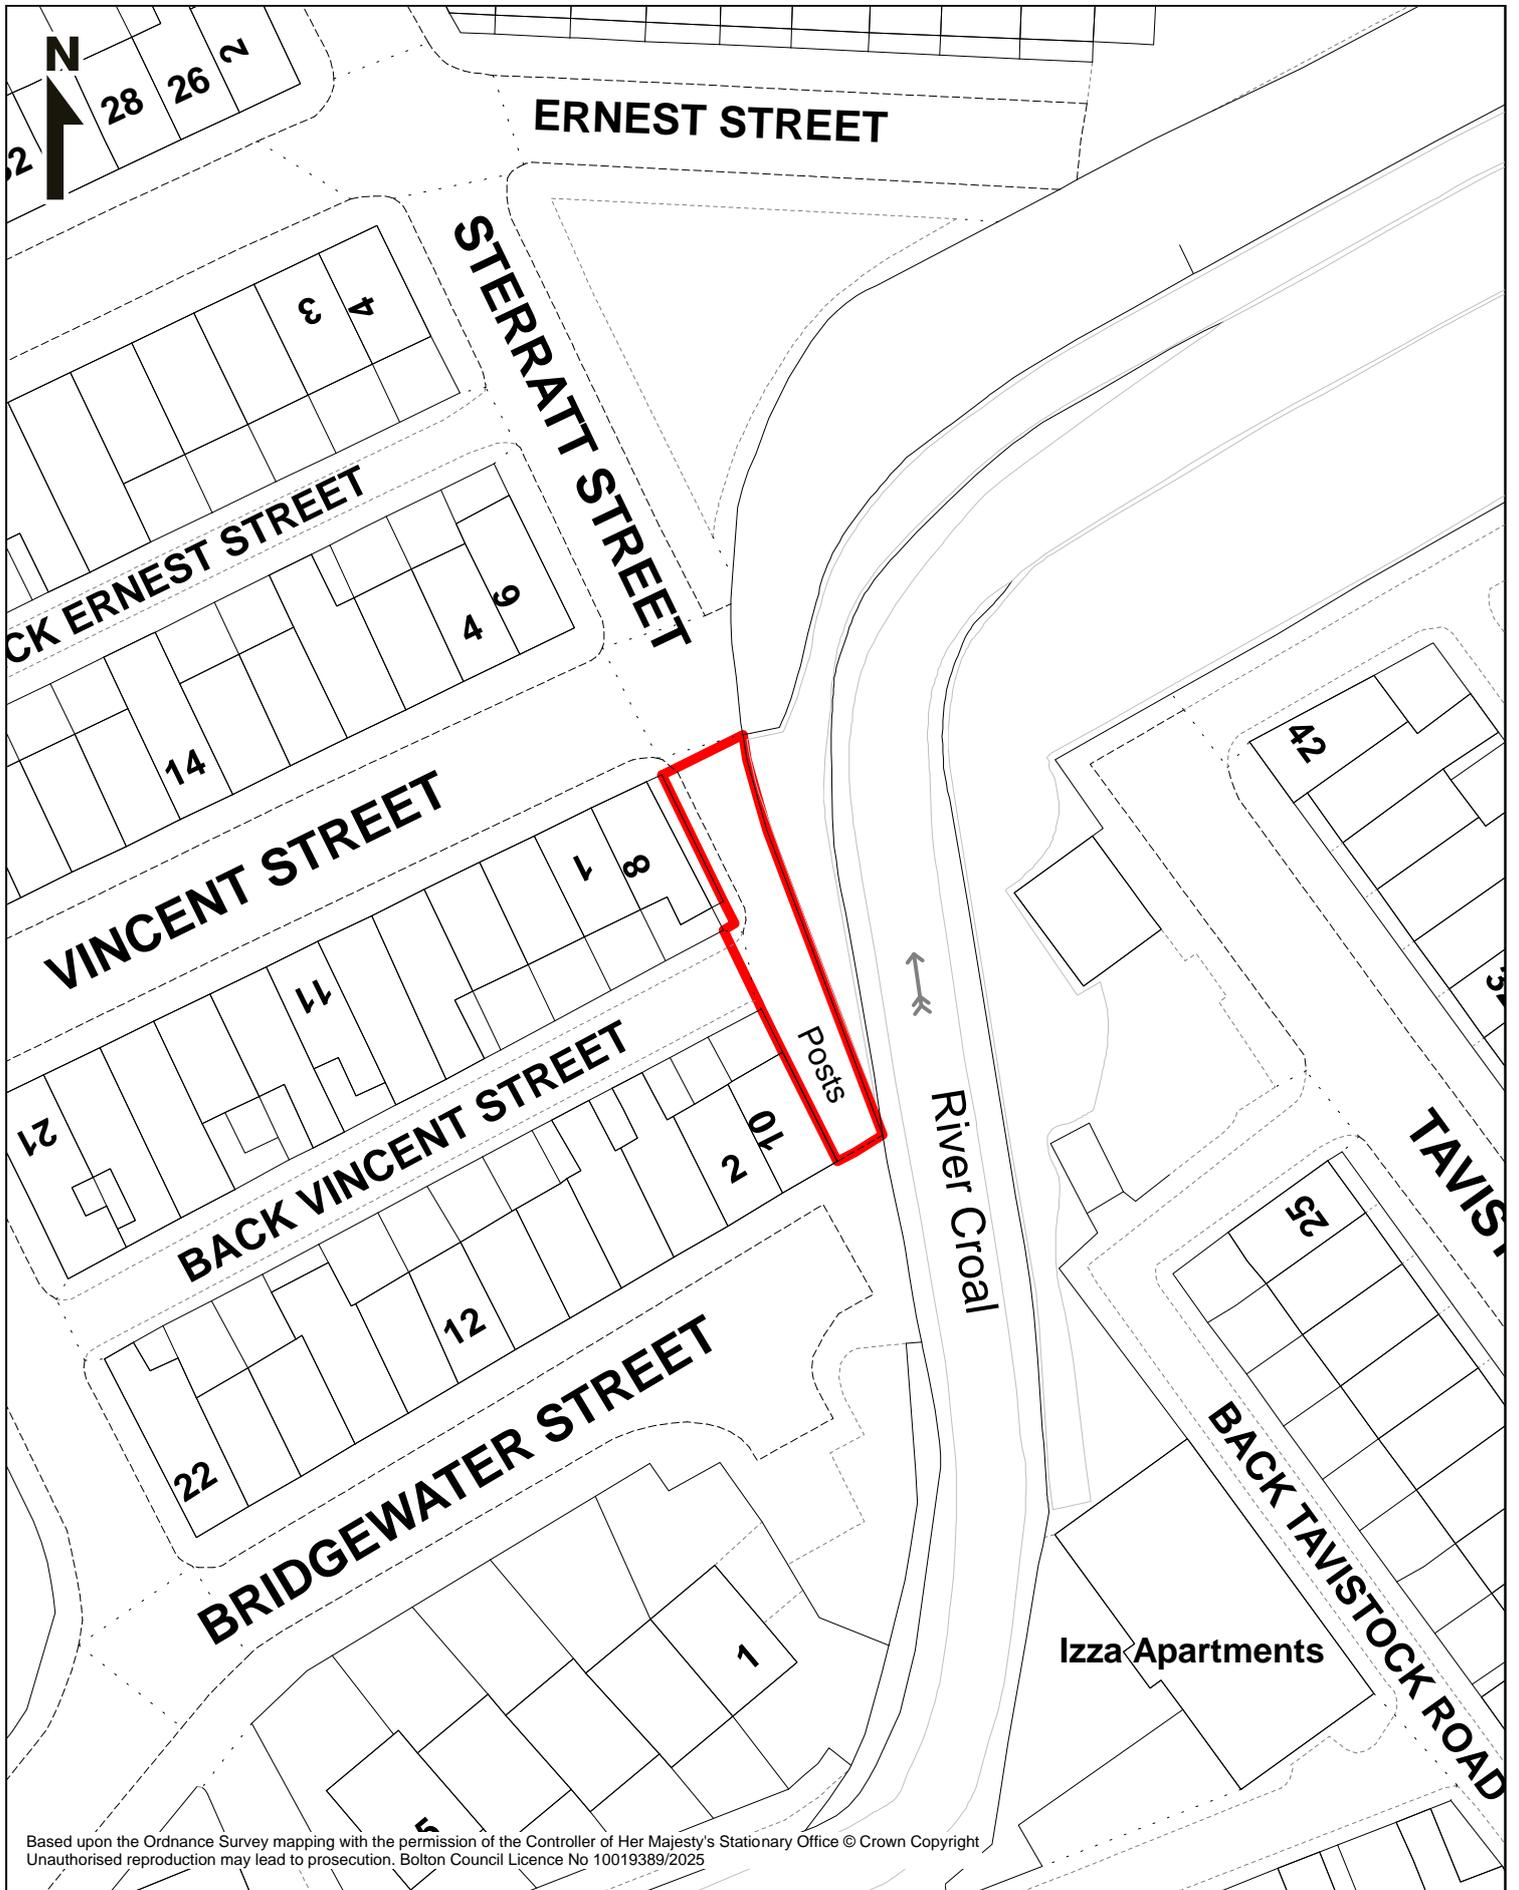

Based upon the Ordnance Survey mapping with the permission of the Controller of Her Majesty's Stationary Office © Crown Copyright
 Unauthorised reproduction may lead to prosecution. Bolton Council Licence No 10019389/2025

Bolton Council

Highways & Engineering
 Bolton Council
 Paderborn House
 Civic Centre
 Bolton BL1 1UA

Jon Dyson
 Director of Place

**ADOPTION OF ROADS INTO THE PUBLIC HIGHWAY
 HIGHWAYS ACT 1980 - SECTION 228**

HIGHWAY TO BE ADOPTED

 **Sterratt Street (PART), Bolton
 USRN: 3403750**

Scale 1:500 at A4

Drawn By PDHouse

Date 25 JUN 2025

Dwg No. 3403750/AD1