


## **BANK ST. / MANOR ST. TEMPORARY CLOSURES**

THE BOROUGH COUNCIL OF BOLTON  
ROAD TRAFFIC REGULATION ACT 1984 S.14

The Council intends to make an order, operative from 13 October 2025 for 5 days approx, the effect of which will be to prohibit all traffic from proceeding on Bank Street / Manor Street from Deansgate to Folds Rd to allow resurfacing works to take place. Alternative route is via Bridge St, Bow St as the Order will also temporarily suspend the Bus Lane/Gate on Deansgate. The order will end after 18 months or on completion of the works whichever first occurs.

Bolton Council. 22 September 2025.  
**[bolton.gov.uk/trafficorders](https://bolton.gov.uk/trafficorders)**



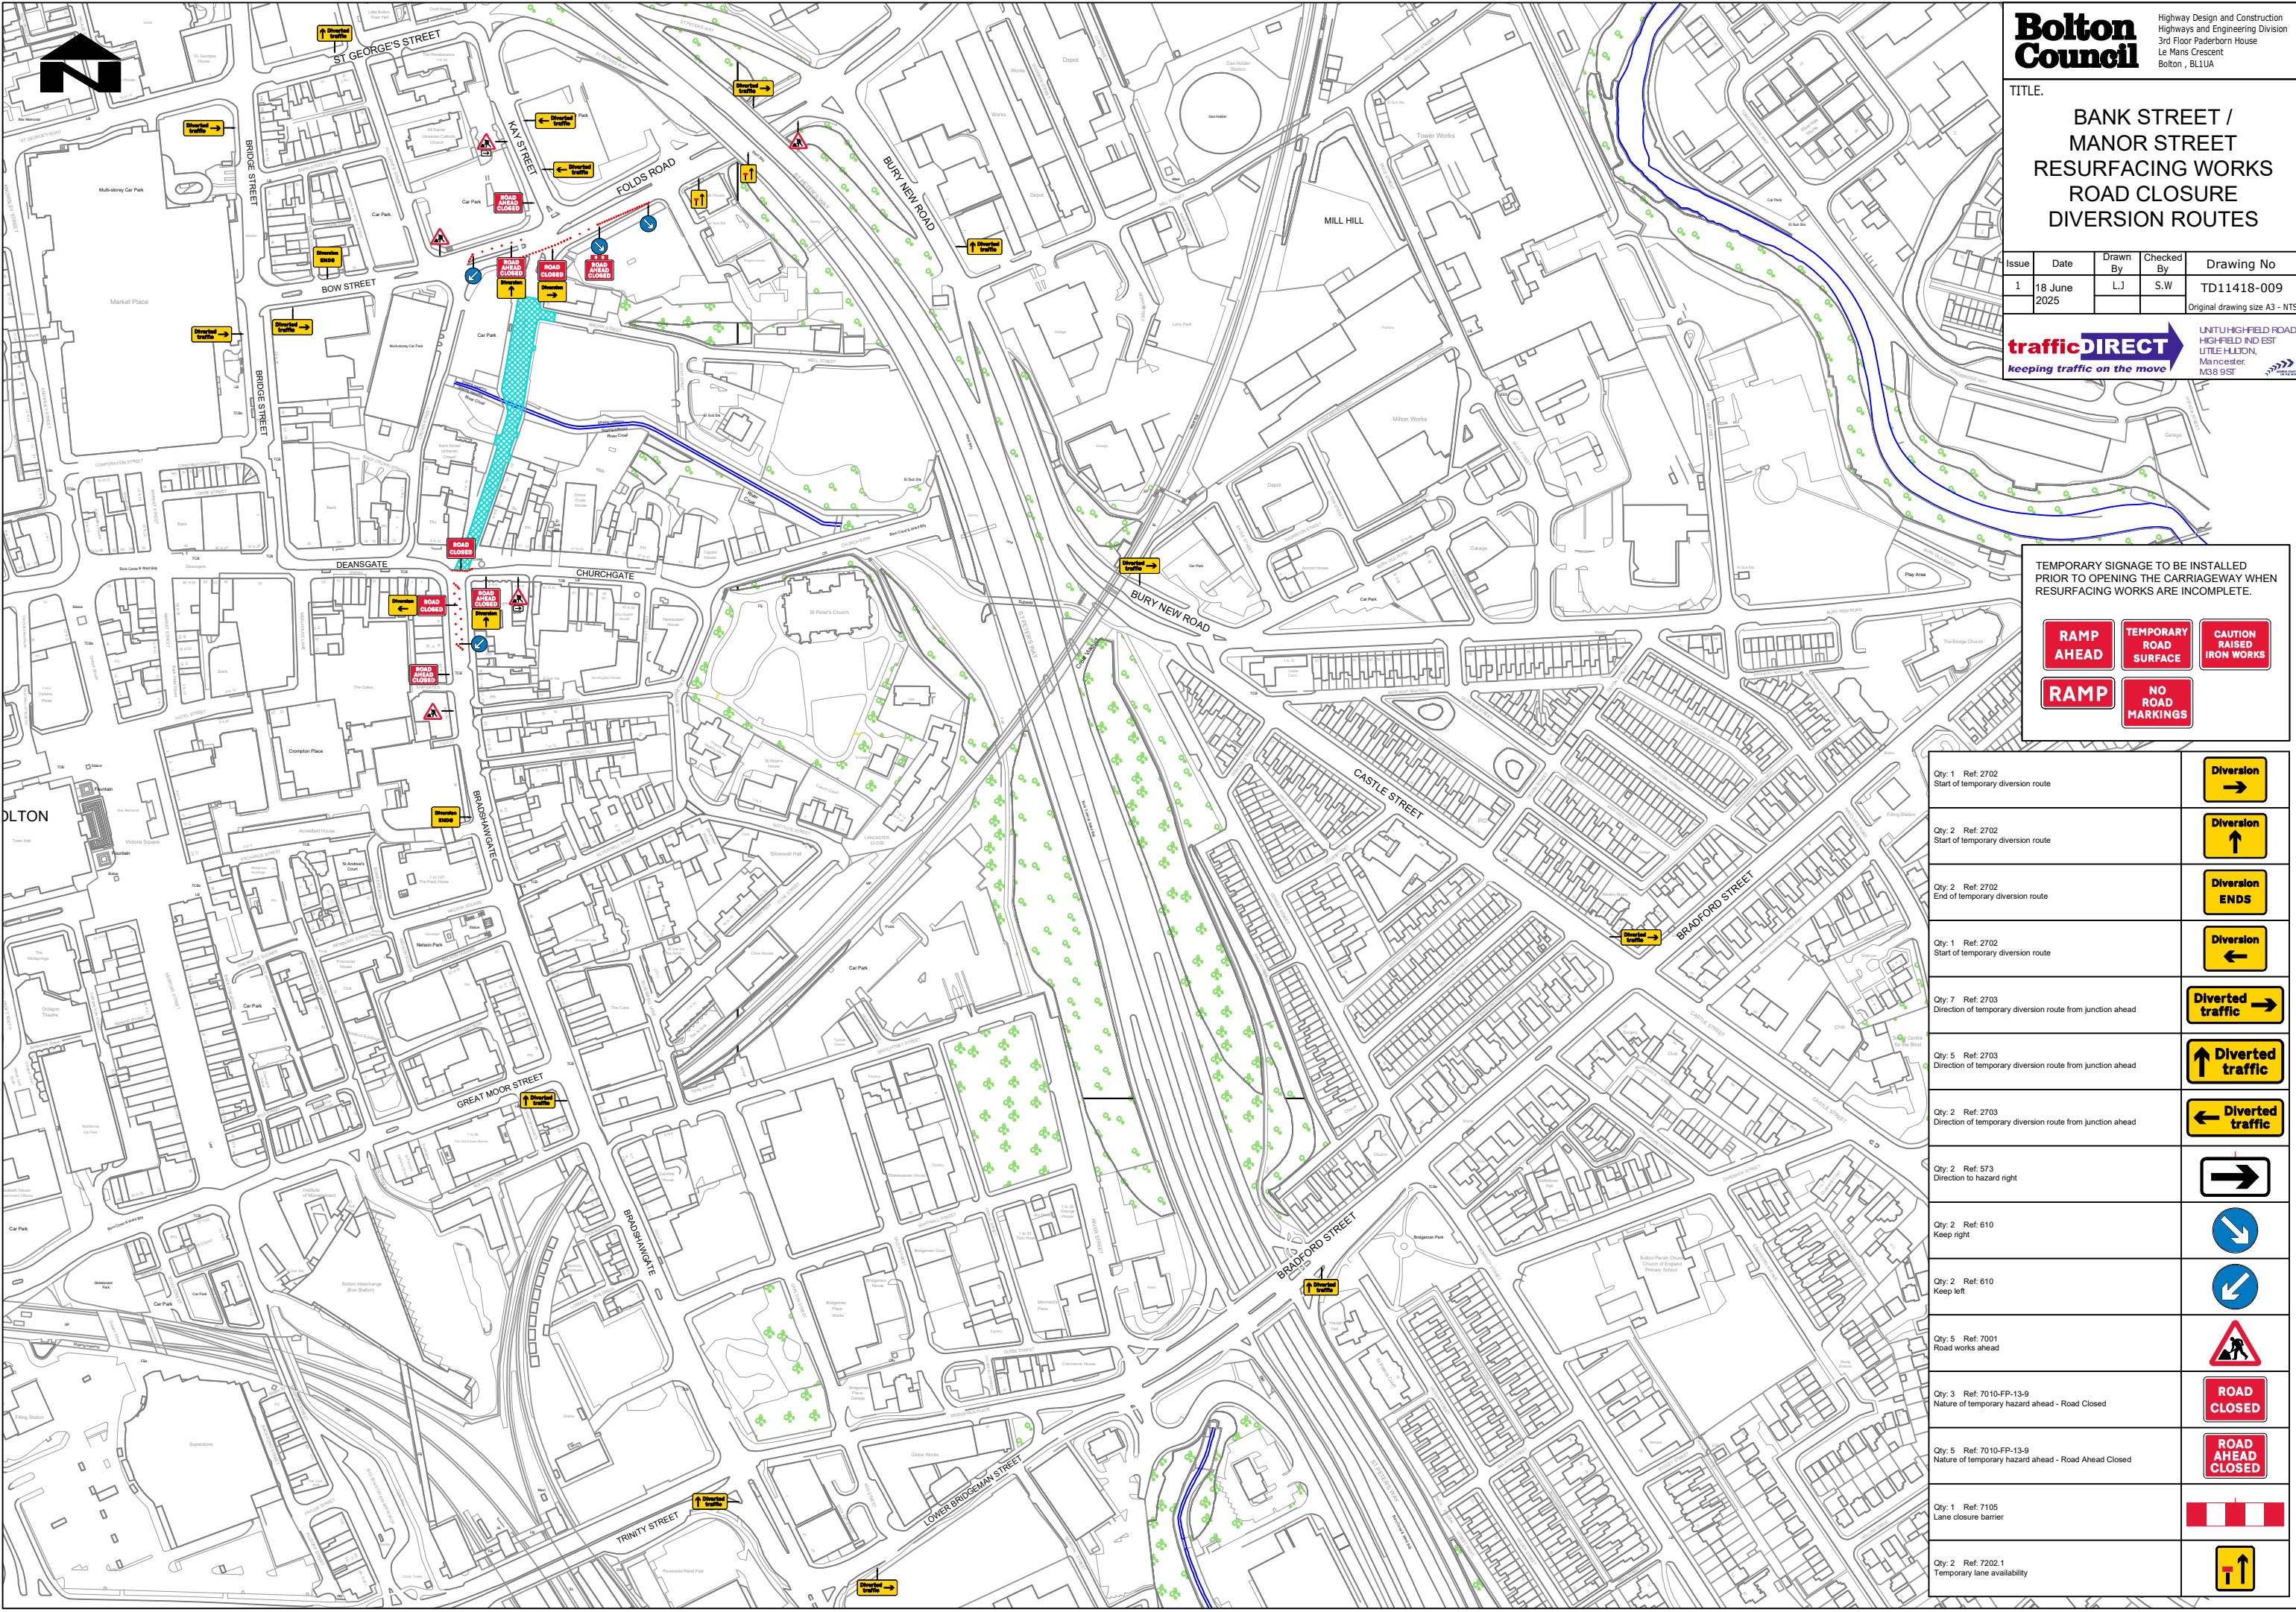

TITLE.

BANK STREET /  
MANOR STREET  
RESURFACING WORKS  
ROAD CLOSURE  
DIVERSION ROUTES

Issue	Date	Drawn By	Checked By	Drawing No
1	18 June 2025	L.J	S.W	TD11418-009
				Original drawing size A3 - NTS

trafficDIRECT

keeping traffic on the move

UNIT 1 HIGHFIELD ROAD,  
HIGHFIELD IND EST  
LITTLE Hulton,  
Manchester,  
M38 9ST

TEMPORARY SIGNAGE TO BE INSTALLED  
PRIOR TO OPENING THE CARRIAGEWAY WHEN  
RESURFACING WORKS ARE INCOMPLETE.

RAMP  
AHEAD

TEMPORARY  
ROAD  
SURFACE

CAUTION  
RAISED  
IRON WORKS

RAMP

NO  
ROAD  
MARKINGS

Qty: 1 Ref: 2702 Start of temporary diversion route	<div>Diversion</div> <div>→</div>
Qty: 2 Ref: 2702 Start of temporary diversion route	<div>Diversion</div> <div>↑</div>
Qty: 2 Ref: 2702 End of temporary diversion route	<div>Diversion ENDS</div>
Qty: 1 Ref: 2702 Start of temporary diversion route	<div>Diversion</div> <div>←</div>
Qty: 7 Ref: 2703 Direction of temporary diversion route from junction ahead	<div>Diverted traffic</div> <div>→</div>
Qty: 5 Ref: 2703 Direction of temporary diversion route from junction ahead	<div>↑ Diverted traffic</div>
Qty: 2 Ref: 2703 Direction of temporary diversion route from junction ahead	<div>← Diverted traffic</div>
Qty: 2 Ref: 573 Direction to hazard right	<div>→</div>
Qty: 2 Ref: 610 Keep right	<div>↘</div>
Qty: 2 Ref: 610 Keep left	<div>↙</div>
Qty: 5 Ref: 7001 Road works ahead	<div>⚠</div>
Qty: 3 Ref: 7010-FP-13-9 Nature of temporary hazard ahead - Road Closed	<div>ROAD CLOSED</div>
Qty: 5 Ref: 7010-FP-13-9 Nature of temporary hazard ahead - Road Ahead Closed	<div>ROAD AHEAD CLOSED</div>
Qty: 1 Ref: 7105 Lane closure barrier	<div>▬ ▬ ▬</div>
Qty: 2 Ref: 7202.1 Temporary lane availability	<div>↑</div>