


## **LEE LANE, HORWICH TEMPORARY CLOSURE**

THE BOROUGH COUNCIL OF BOLTON  
ROAD TRAFFIC REGULATION ACT 1984 S.14

The Council intends to make an order, operative from 19 October 2025 for 2 weeks approx, the effect of which will be to prohibit all traffic from proceeding on Lee Lane from Chorley New Rd to Winter Hey Lane to allow resurfacing to take place. Alternative route will be signed. The Order will end after 18 months or on completion of the works whichever first occurs.

Bolton Council. 29 September 2025.  
**[bolton.gov.uk/trafficorders](https://bolton.gov.uk/trafficorders)**



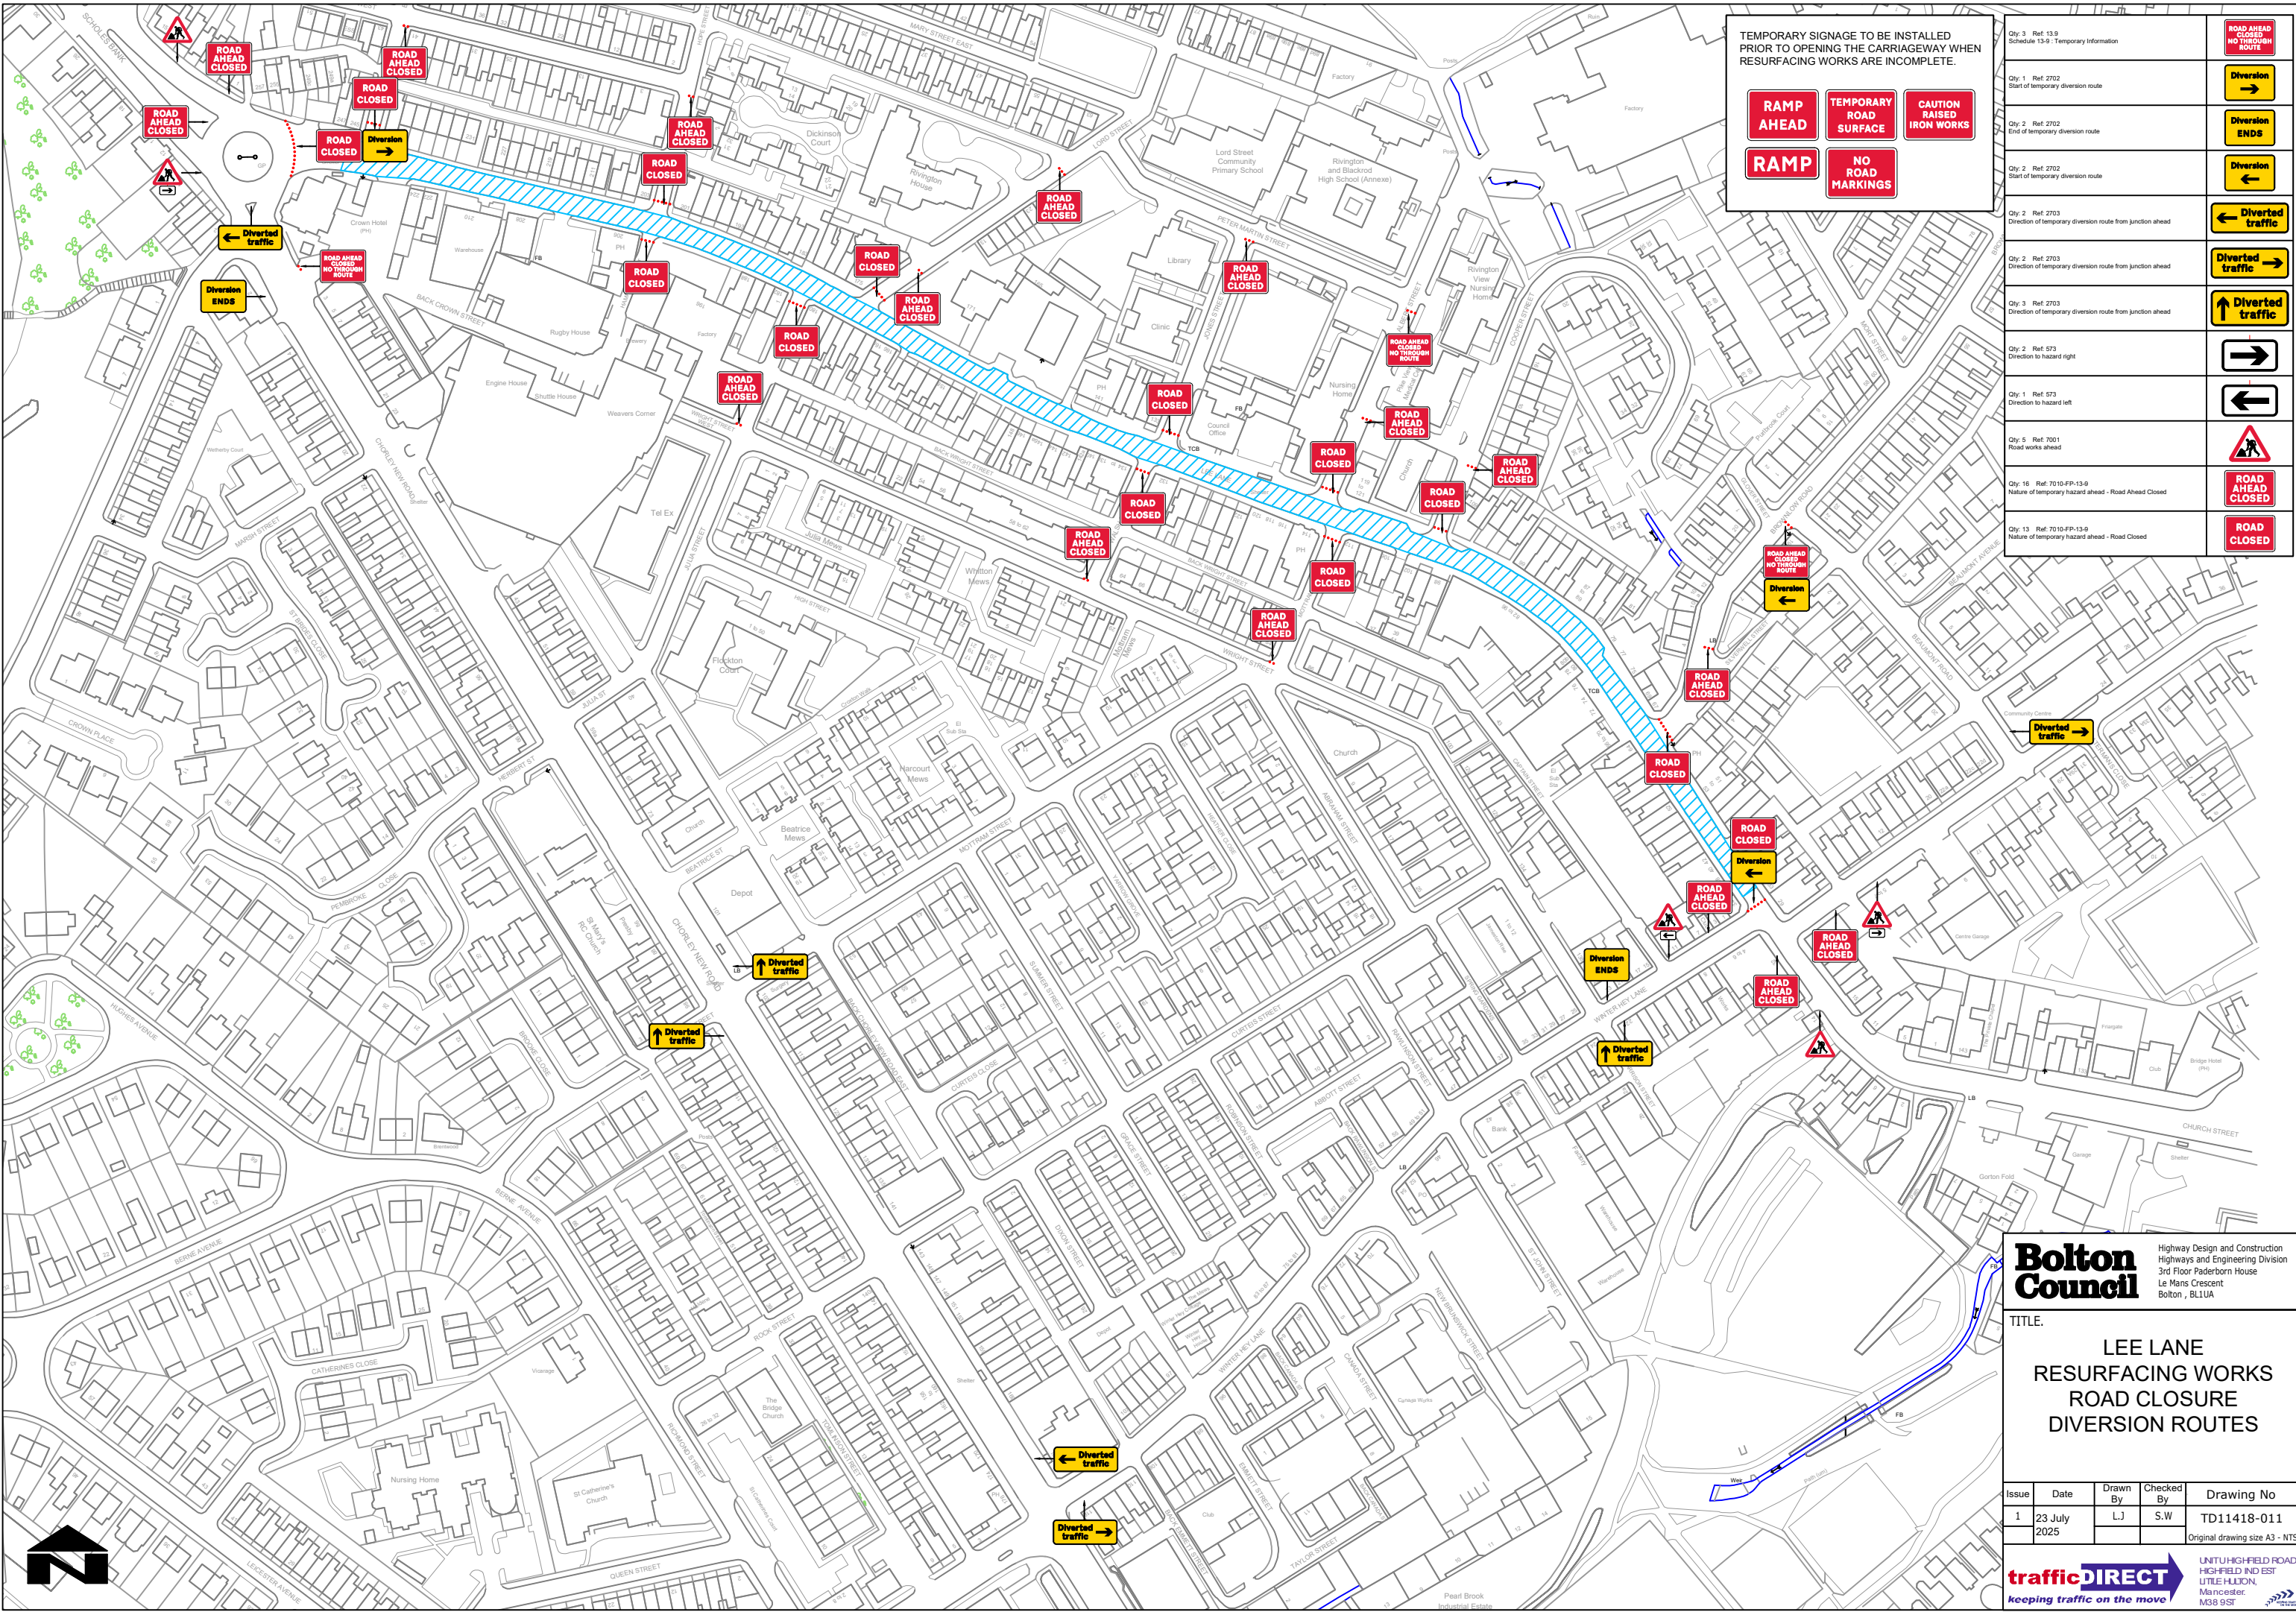

TEMPORARY SIGNAGE TO BE INSTALLED PRIOR TO OPENING THE CARRIAGEWAY WHEN RESURFACING WORKS ARE INCOMPLETE.

RAMP AHEAD

TEMPORARY ROAD SURFACE

CAUTION RAISED IRON WORKS

RAMP

NO ROAD MARKINGS

Qty: 3 Ref: 13-9 Schedule 13-9 : Temporary Information	
Qty: 1 Ref: 2702 Start of temporary diversion route	
Qty: 2 Ref: 2702 End of temporary diversion route	
Qty: 2 Ref: 2702 Start of temporary diversion route	
Qty: 2 Ref: 2703 Direction of temporary diversion route from junction ahead	
Qty: 2 Ref: 2703 Direction of temporary diversion route from junction ahead	
Qty: 3 Ref: 2703 Direction of temporary diversion route from junction ahead	
Qty: 2 Ref: 573 Direction to hazard right	
Qty: 1 Ref: 573 Direction to hazard left	
Qty: 5 Ref: 7001 Road works ahead	
Qty: 16 Ref: 7010-FP-13-9 Nature of temporary hazard ahead - Road Ahead Closed	
Qty: 13 Ref: 7010-FP-13-9 Nature of temporary hazard ahead - Road Closed	

**Bolton Council**

Highway Design and Construction  
Highways and Engineering Division  
3rd Floor Paderborn House  
Le Mans Crescent  
Bolton, BL1 1UA

TITLE.

LEE LANE  
RESURFACING WORKS  
ROAD CLOSURE  
DIVERSION ROUTES

Issue	Date	Drawn By	Checked By	Drawing No
1	23 July 2025	L.J	S.W	TD11418-011

Original drawing size A3 - NTS

**trafficDIRECT**  
keeping traffic on the move

UNIT H: HIGHFIELD ROAD,  
HIGH-FIELD IND EST  
LITTLE HUTTON,  
Manchester,  
M38 9ST