

## **AINSWORTH LANE AREA TEMPORARY CLOSURES**

THE BOROUGH COUNCIL OF BOLTON  
ROAD TRAFFIC REGULATION ACT 1984 S.14

The Council intends to make an order, operative from 17 November 2025 for 8 days approx, the effect of which will be to implement the following closures and restrictions to allow for electricity works.

### **ONE-WAY TRAFFIC:**

Ainsworth Lane - from Bury Rd to Jethro St. Permitted direction: northerly.

### **SIDE STREET CLOSURES:**


Barnard St, Scowroft St, Leslie St, Back Tonge Moor Rd, Union Rd, Back Horsa St, Horsa St, Pole St, Olaf St, Back Union Rd.

Diversions will be signed. The Order will end after 18 months or on completion of the works whichever first occurs.

Bolton Council. 5 November 2025.

**[bolton.gov.uk/trafficorders](https://www.bolton.gov.uk/trafficorders)**



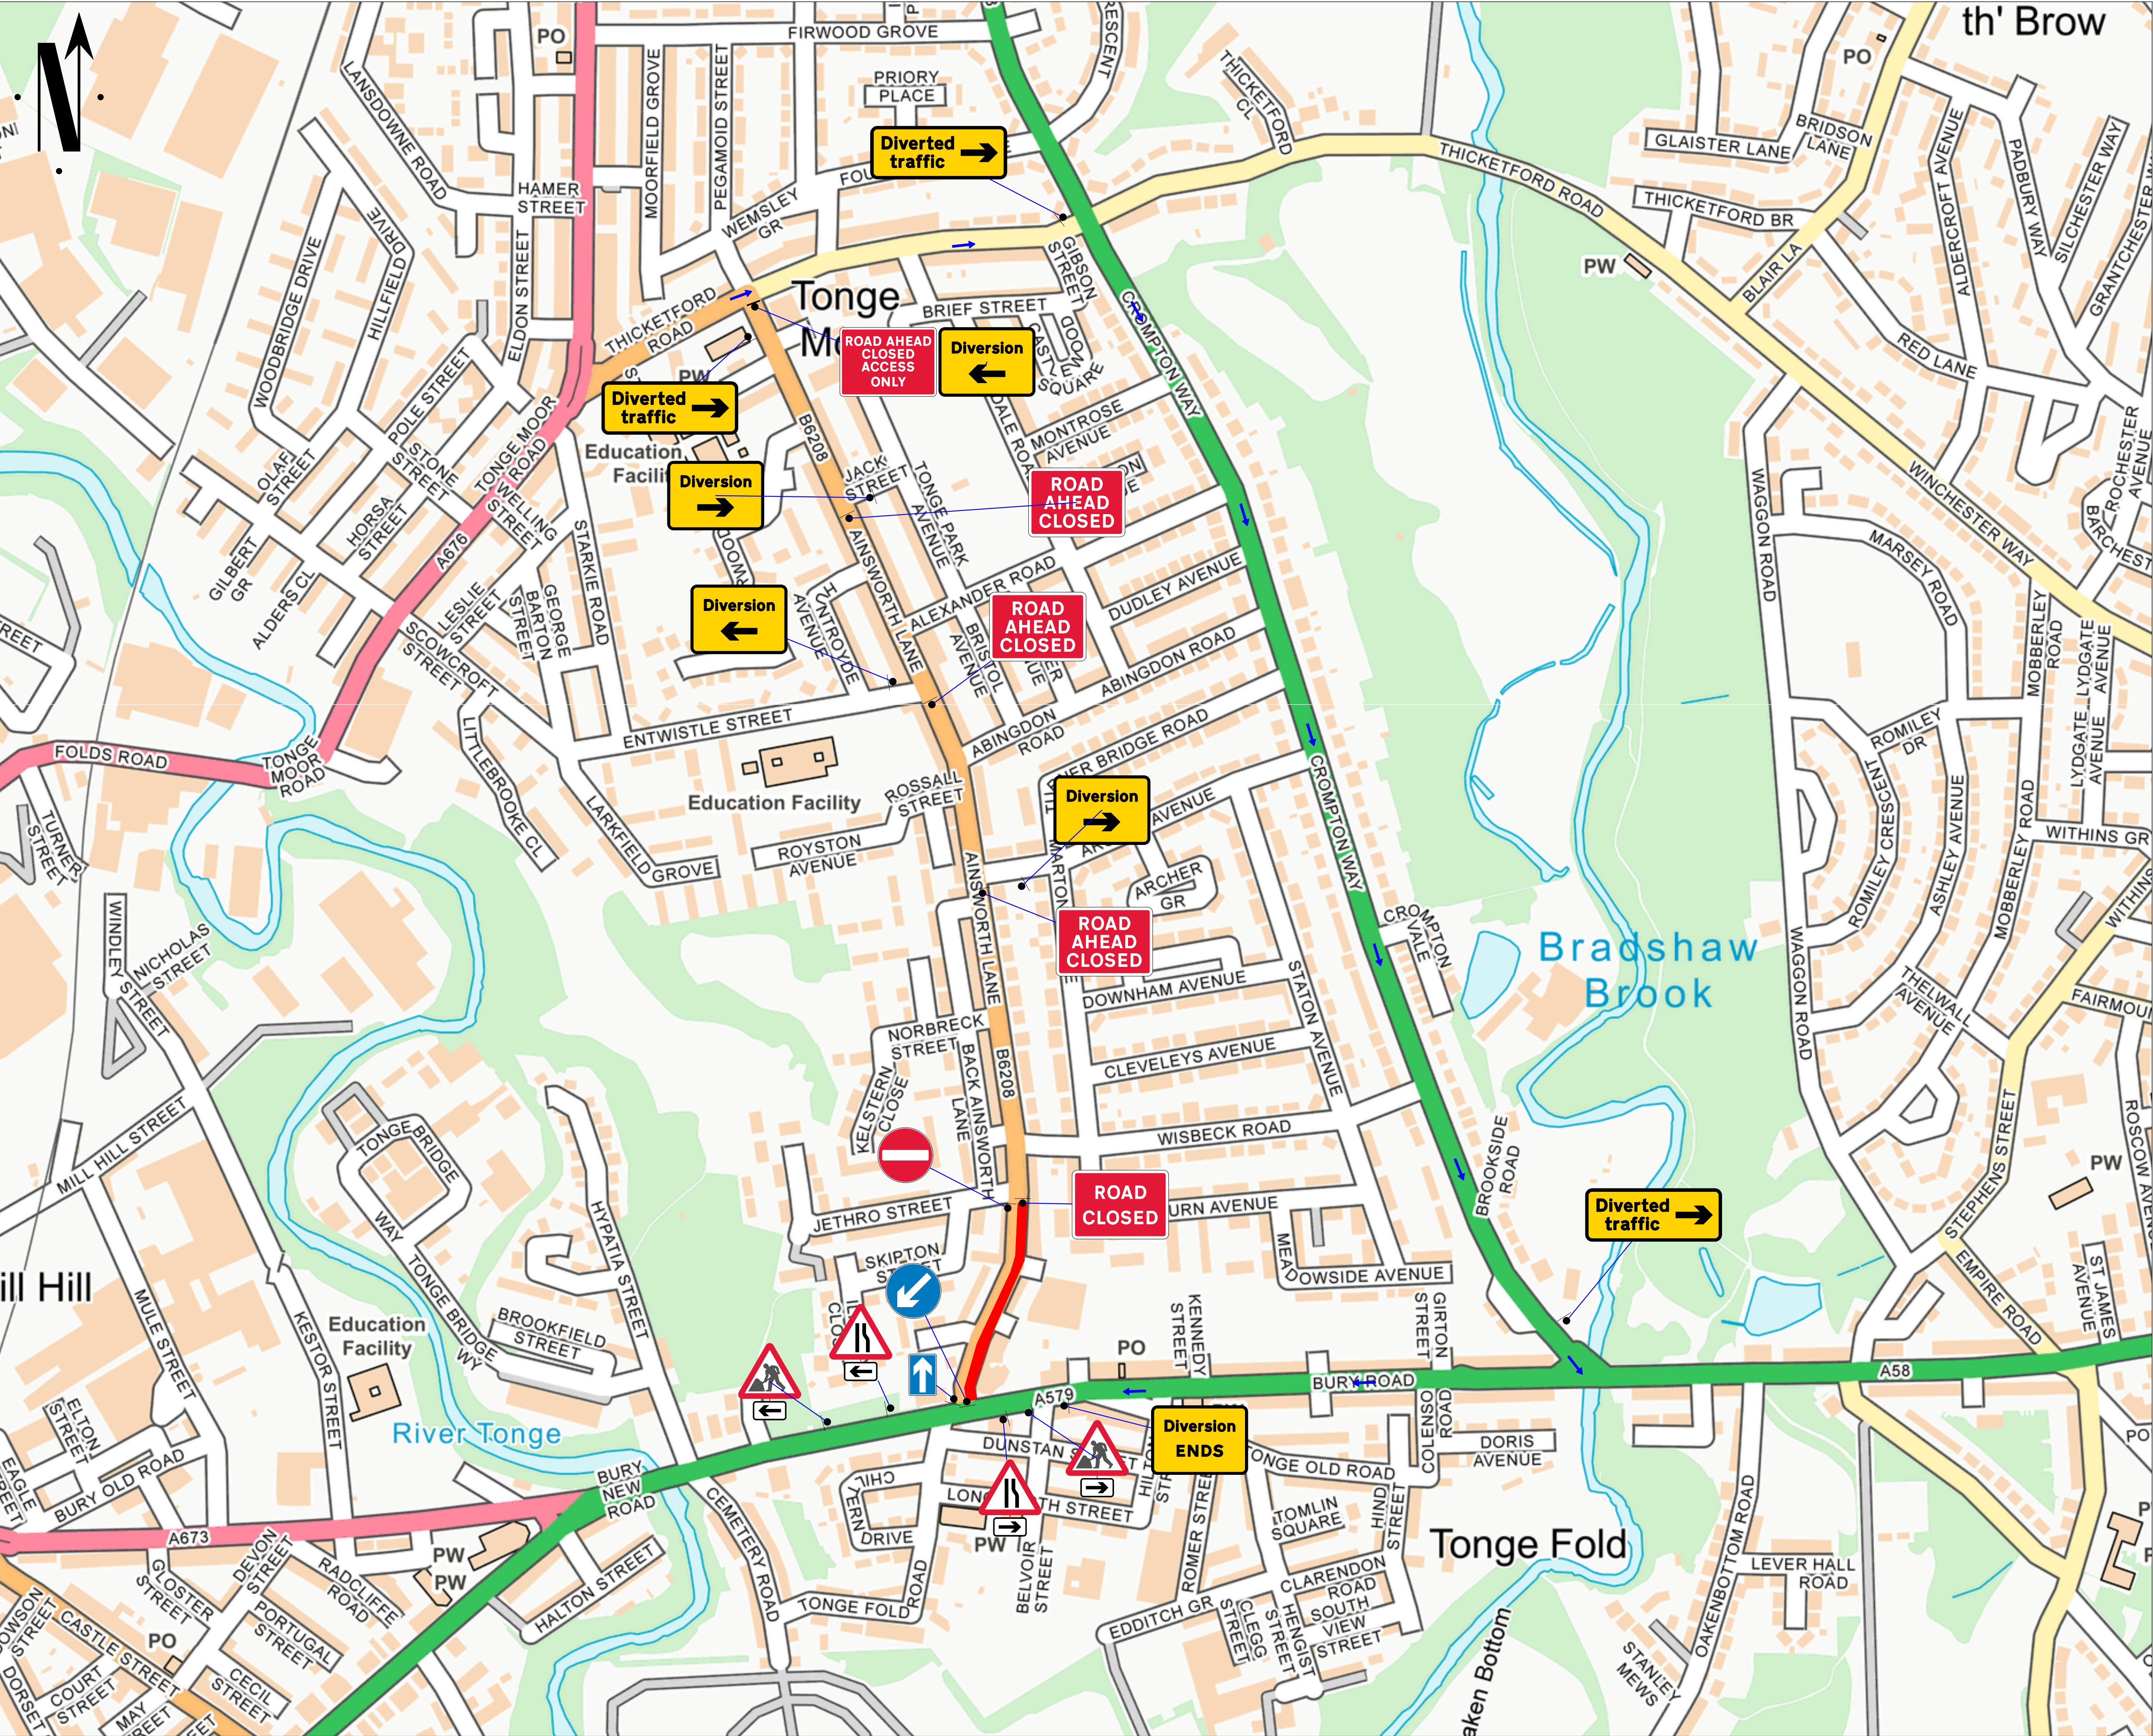

Go Traffic Management

This drawing has been produced for a specific client & project identified below and is not intended for use by any other person or for any other purpose. © Go Traffic Management

**Risks**

- Design completed from information provided + google maps desktop risk assessment
- Cone lamps must be used on all road with A speed limit of 40mph or more.

**Notes**

- All signs as per Chapter 8. Distances between cones to be 9m maximum unless otherwise noted.
- Distances between signs NOT to scale for purpose of clarity.
- All sign placement subject to available safe working space.
- The purpose of the Traffic Management Plan is for it to be used only as a guide and all traffic management equipment should be put out according to the 'Safety at Street Works and Road Works - Code of Practice', i.e. Red Book & the 'Traffic Signs Manual Chapter 8', i.e. Yellow Book.
- Signs must be placed in accordance with TSM and the scheme RAMS pack.
- Site conditions may have changed since the design of the drawing any changes which subsequently affect the design need to be reported by the Traffic Management Operative & any changes implemented must comply with Chapter 5.

**DETAIL B**

1. Single cone temporary closure of road - 400mm traffic cones, spacing 1.5m.  
**Key**

- Sign position and aspect of vision
- Cones
- Working space
- OS Work area
- Diversion Route 1

**AINSWORTH LN CLOSED**

**DIVERSION VIA THICKETFORD RD ↔ CROMPTON WAY ↔ BURY RD**

**VULNERABLE ROAD**  
USERS ACCESS  
MAINTAINED

**Traffic Management must comply with The Safety at Street Works and Road Works Code of Practice**

**ROAD SPEED**

**30**

**SPECIAL SIGNAGE**

DO NOT SCALE FROM THIS DRAWING.

**ROAD CLOSURE**

| REV | DATE     | DESCRIPTION |
|-----|----------|-------------|
| A   | 15/10/25 | AS DRAWN    |

**GTM**

**Go Traffic Management**

Head Office: Go Traffic Management,  
Chaddock Lane, Worsley, Manchester, M28 1XW

Tel: 0161 351 5370

www.gtm.co.uk

**CERTIFIED**  
R  
ISO 9001:2015  
01545 38901

**TRAFFIC MANAGEMENT PLAN**

Client:

**electricity north west**

Drawing Number: 1543785

Drawing Title:  
Ainsworth Ln, Tonge Fold, Bolton  
BL2 2PN

| Design:          | Technical Officer: | REV: |
|------------------|--------------------|------|
| Name: J.McNamara | J.McNamara         | A    |
| Signature:       |                    |      |
| Date: 15/10/25   | 15/10/25           |      |

BASED UPON THE ORDNANCE SURVEY MAP WITH THE PERMISSION OF THE CONTROLLER OF H.M. STATIONERY OFFICE.