


SEYMOUR ROAD TEMPORARY CLOSURE

THE BOROUGH COUNCIL OF BOLTON
ROAD TRAFFIC REGULATION ACT 1984 S.14

The Council intends to make an order, operative from 19 May 2026 for 5 days approx, the effect of which will be to prohibit all traffic from proceeding on Seymour Road from Gresham St to Dormer St to allow water works to take place. Alternative route will be via Crompton Way, Blackburn Rd. The Order will end after 18 months or on completion of the works whichever first occurs.

Bolton Council. 28 April 2026.
[bolton.gov.uk/trafficorders](https://www.bolton.gov.uk/trafficorders)

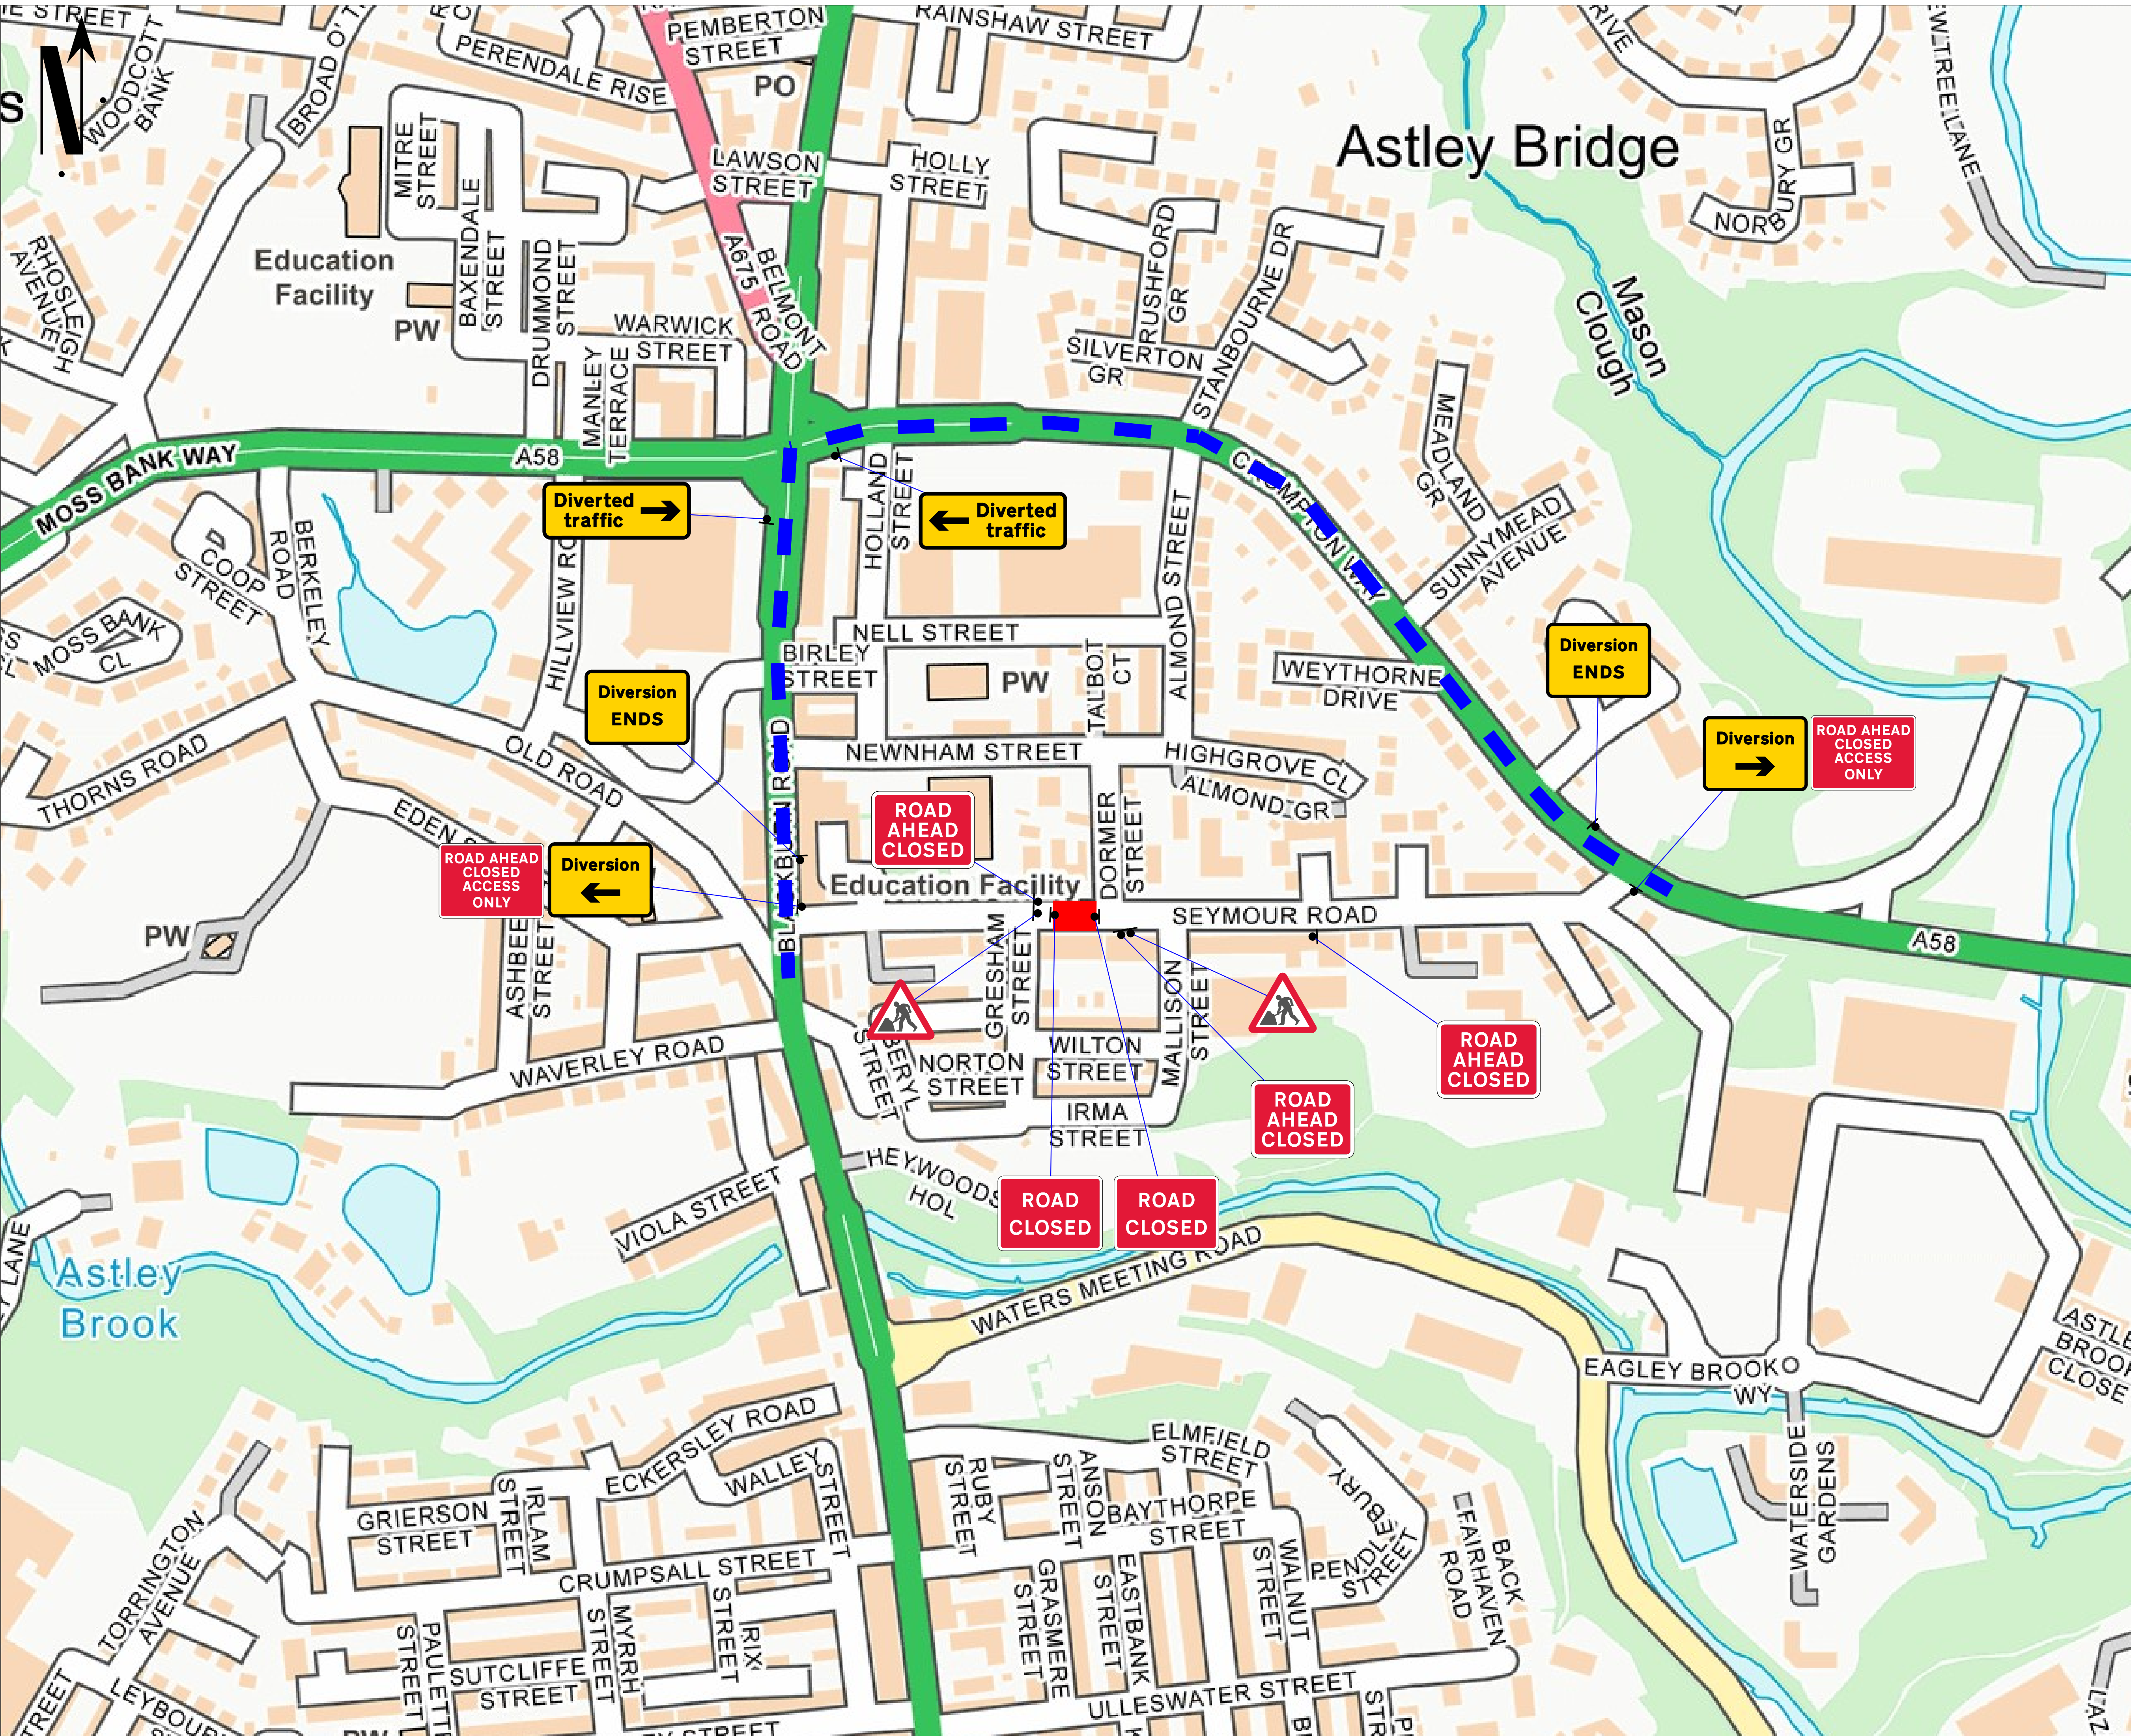

Go Traffic Management

This drawing has been produced for a specific client & project identified below and is not intended for use by any other person or for any other purpose. © Go Traffic Management

Risks

- Design completed from information provided + google maps desktop risk assessment
- Cone lamps must be used on all road with A speed limit of 40mph or more.

Notes

- All signs as per Chapter 8. Distances between cones to be 9m maximum unless otherwise noted.
- Distances between signs NOT to scale for purpose of clarity.
- All sign placement subject to available safe working space.
- The purpose of the Traffic Management Plan is for it to be used only as a guide and all traffic management equipment should be put out according to the 'Safety at Street Works and Road Works - Code of Practice', i.e. Red Book & the 'Traffic Signs Manual Chapter 8', i.e. Yellow Book.
- Signs must be placed in accordance with TSM and the scheme RAMS pack.
- Site conditions may have changed since the design of the drawing any changes which subsequently affect the design need to be reported by the Traffic Management Operative & any changes implemented must comply with Chapter 8.

Key

- Sign position and aspect of vision
- Work area
- Cones
- Diversion Route 1

Traffic Management must comply with The Safety at Street Works and Road Works Code of Practice

A666 <-> A58

ROAD SPEED	
Road Closure	
DO NOT SCALE FROM THIS DRAWING	
A	13/02/2026 AS DRAWN
REV.	DATE DESCRIPTION

GTM
Go Traffic Management

Head Office: Go Traffic Management,
Chaddock Lane, Worsley, Manchester, M28 1XW
Tel: 0161 351 5370
www.gtm.co.uk

TRAFFIC MANAGEMENT PLAN

Client: Network Plus

Drawing Number: 1679717

Drawing Title: 44 Seymour Rd, Astley Bridge, Bolton BL1 8PT

Design:	Technical Officer:	REV:
Name: B.Greenwood	L.Corcoran	A
Signature:		
Date: 13/02/2026	13/02/2026	