


RADCLIFFE ROAD TEMPORARY CLOSURE

THE BOROUGH COUNCIL OF BOLTON
ROAD TRAFFIC REGULATION ACT 1984 S.14


The Council intends to make an order, operative from 10 August 2026 for 3 days approx, the effect of which will be to prohibit all traffic from proceeding on Radcliffe Road from Dove Bank Rd To Dove Bank Mews to allow electricity works to take place. Alternative route is via Bradford St, Manchester Rd, Loxham St, Hall Ln, Ainsworth Rd, Victory Rd. The Order will end after 18 months or on completion of the works whichever first occurs.

Bolton Council. 20 July 2026.
[bolton.gov.uk/trafficorders](https://www.bolton.gov.uk/trafficorders)

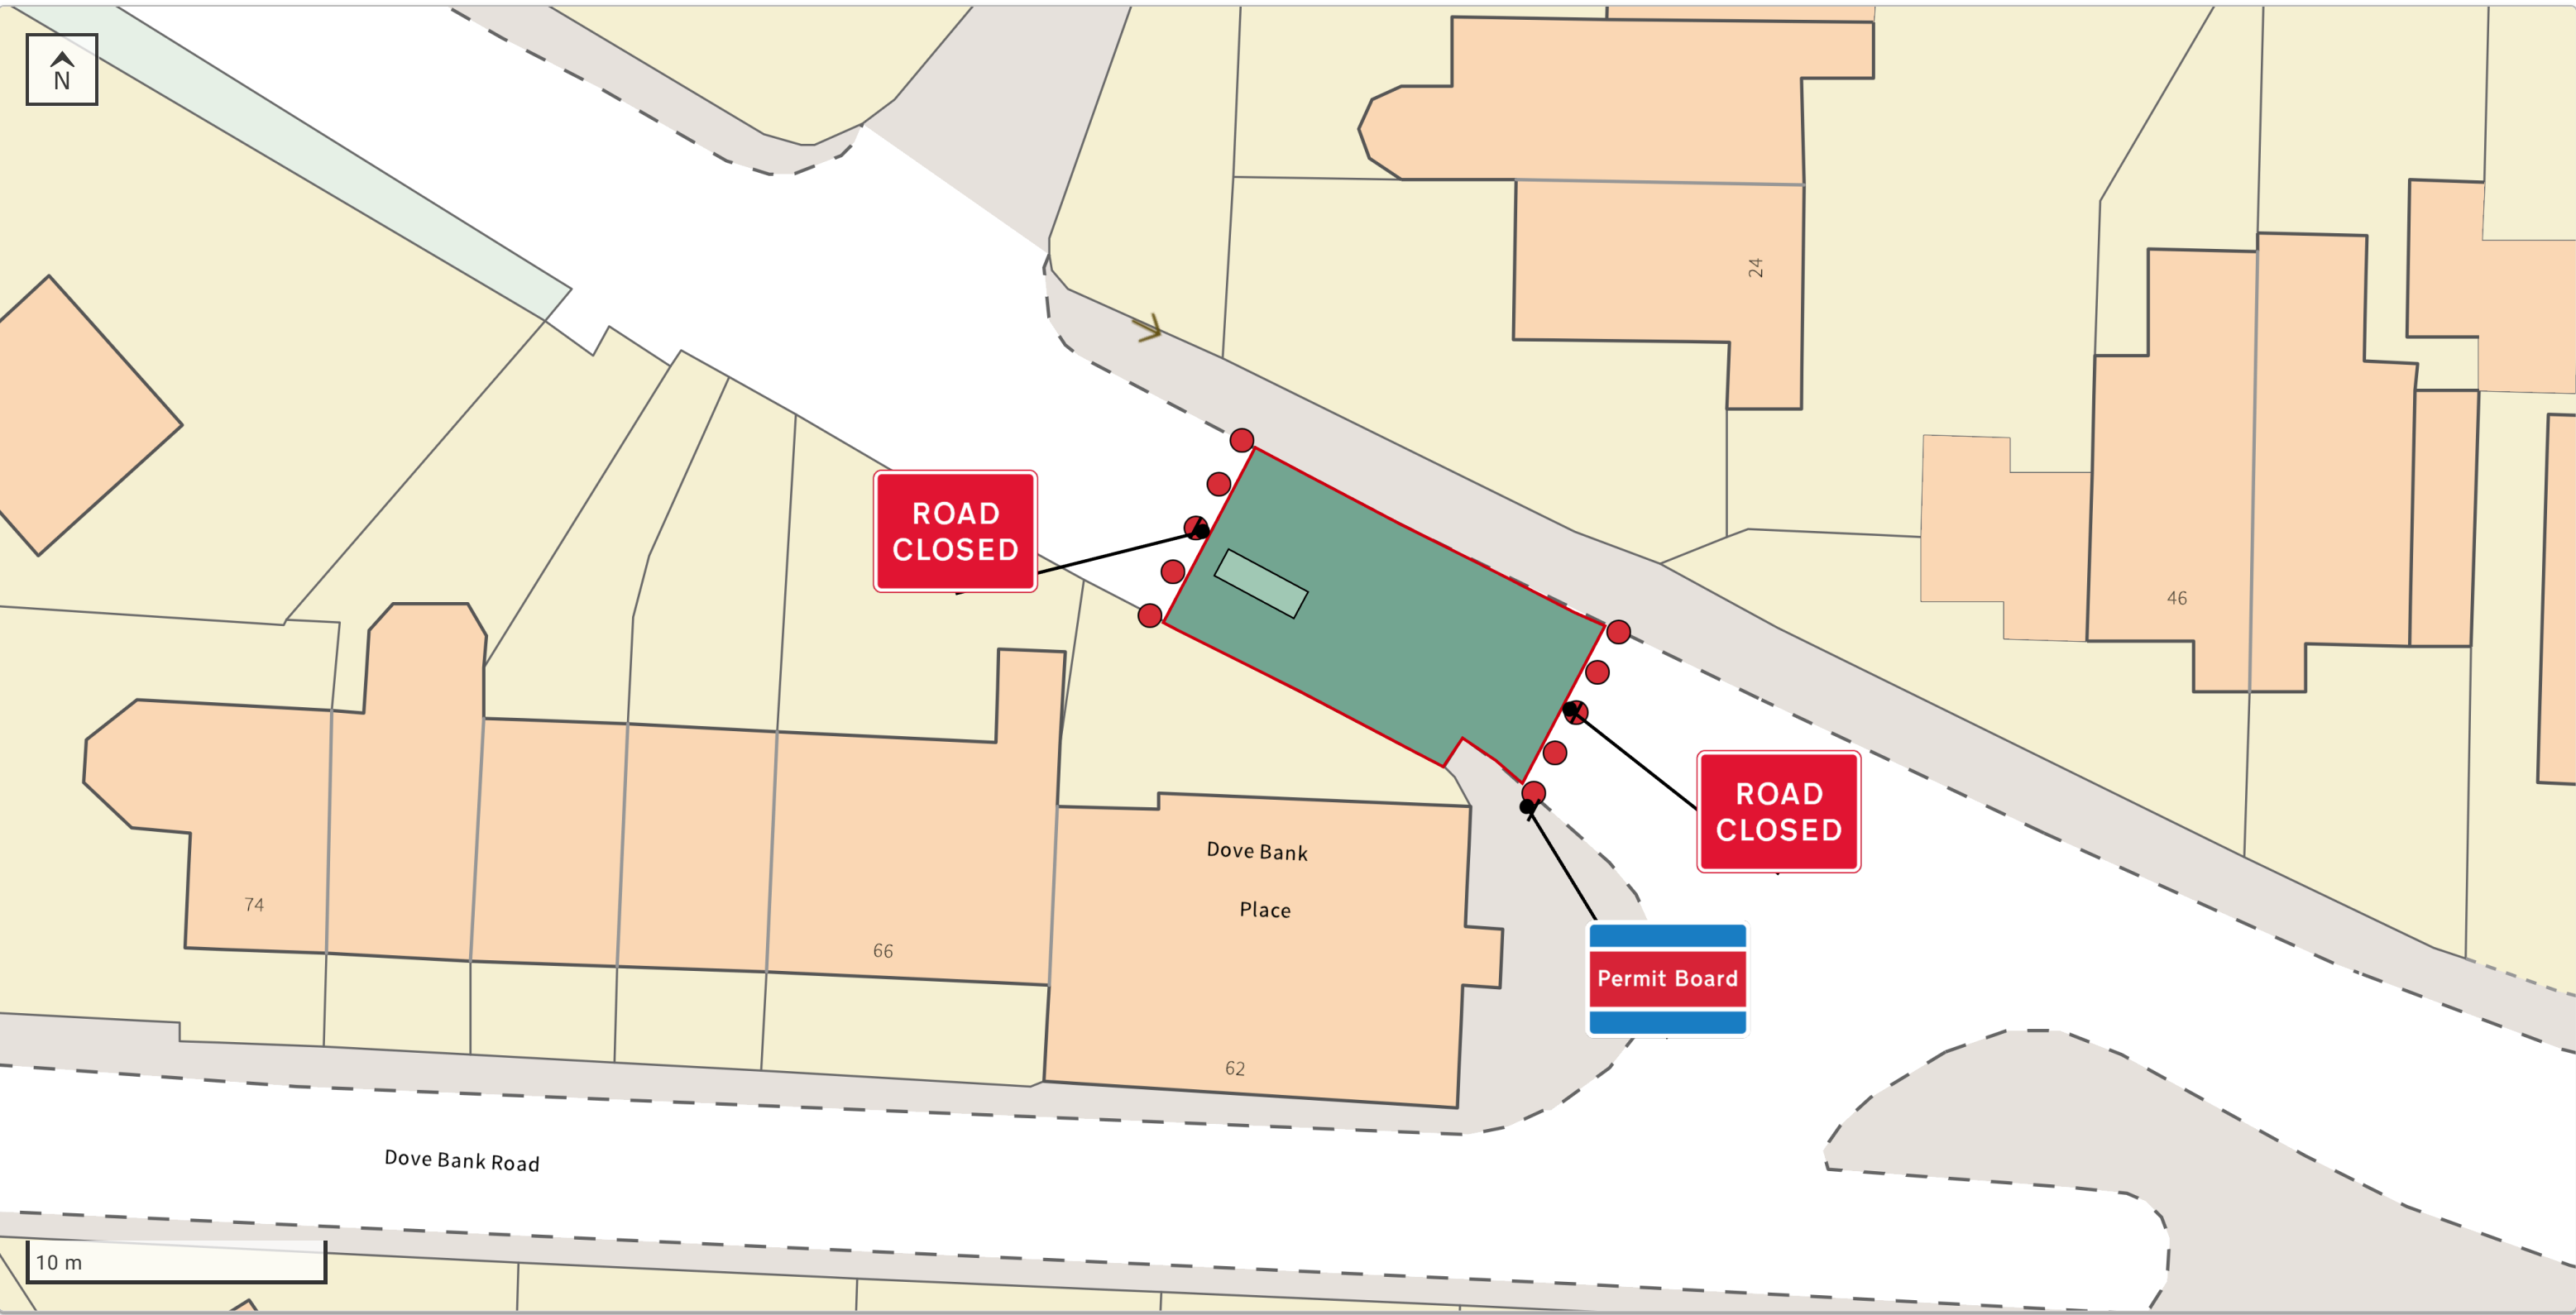


Plan name	R/O 66 Dove Bank Road, Little Lever, Bolton, BL3 1AJ	Minimum passing width	0.00 m
Reference	JG204NP/PL60006114	Promoter	ELECTRICITY NORTH WEST LIMITED
Location	R/O 66 Dove Bank Road, Little Lever, Bolton, BL3 1AJ	Promoter Code	JG - 7005
Planned start	Not specified		
Planned end	Not specified		
Working hours	Not specified	Centre of works	 learn.cotton.fuzzy
Traffic management type	Road closure	Created by	Katie Calland
USRN	3403289	Created at	7 Apr 2026, 10:36:31
Speed limit		Produced by	SP Electricity North West
		This copy generated	29 Apr 2026, 12:48:42

Plan Inventory					
Equipment		Qty	Equipment		Qty
	Road Closed Ref: 7010.1a	2		Pedestrian Barrier	39.61 m
	Permit Board	1		A-frame	2
	Traffic Cone	10			

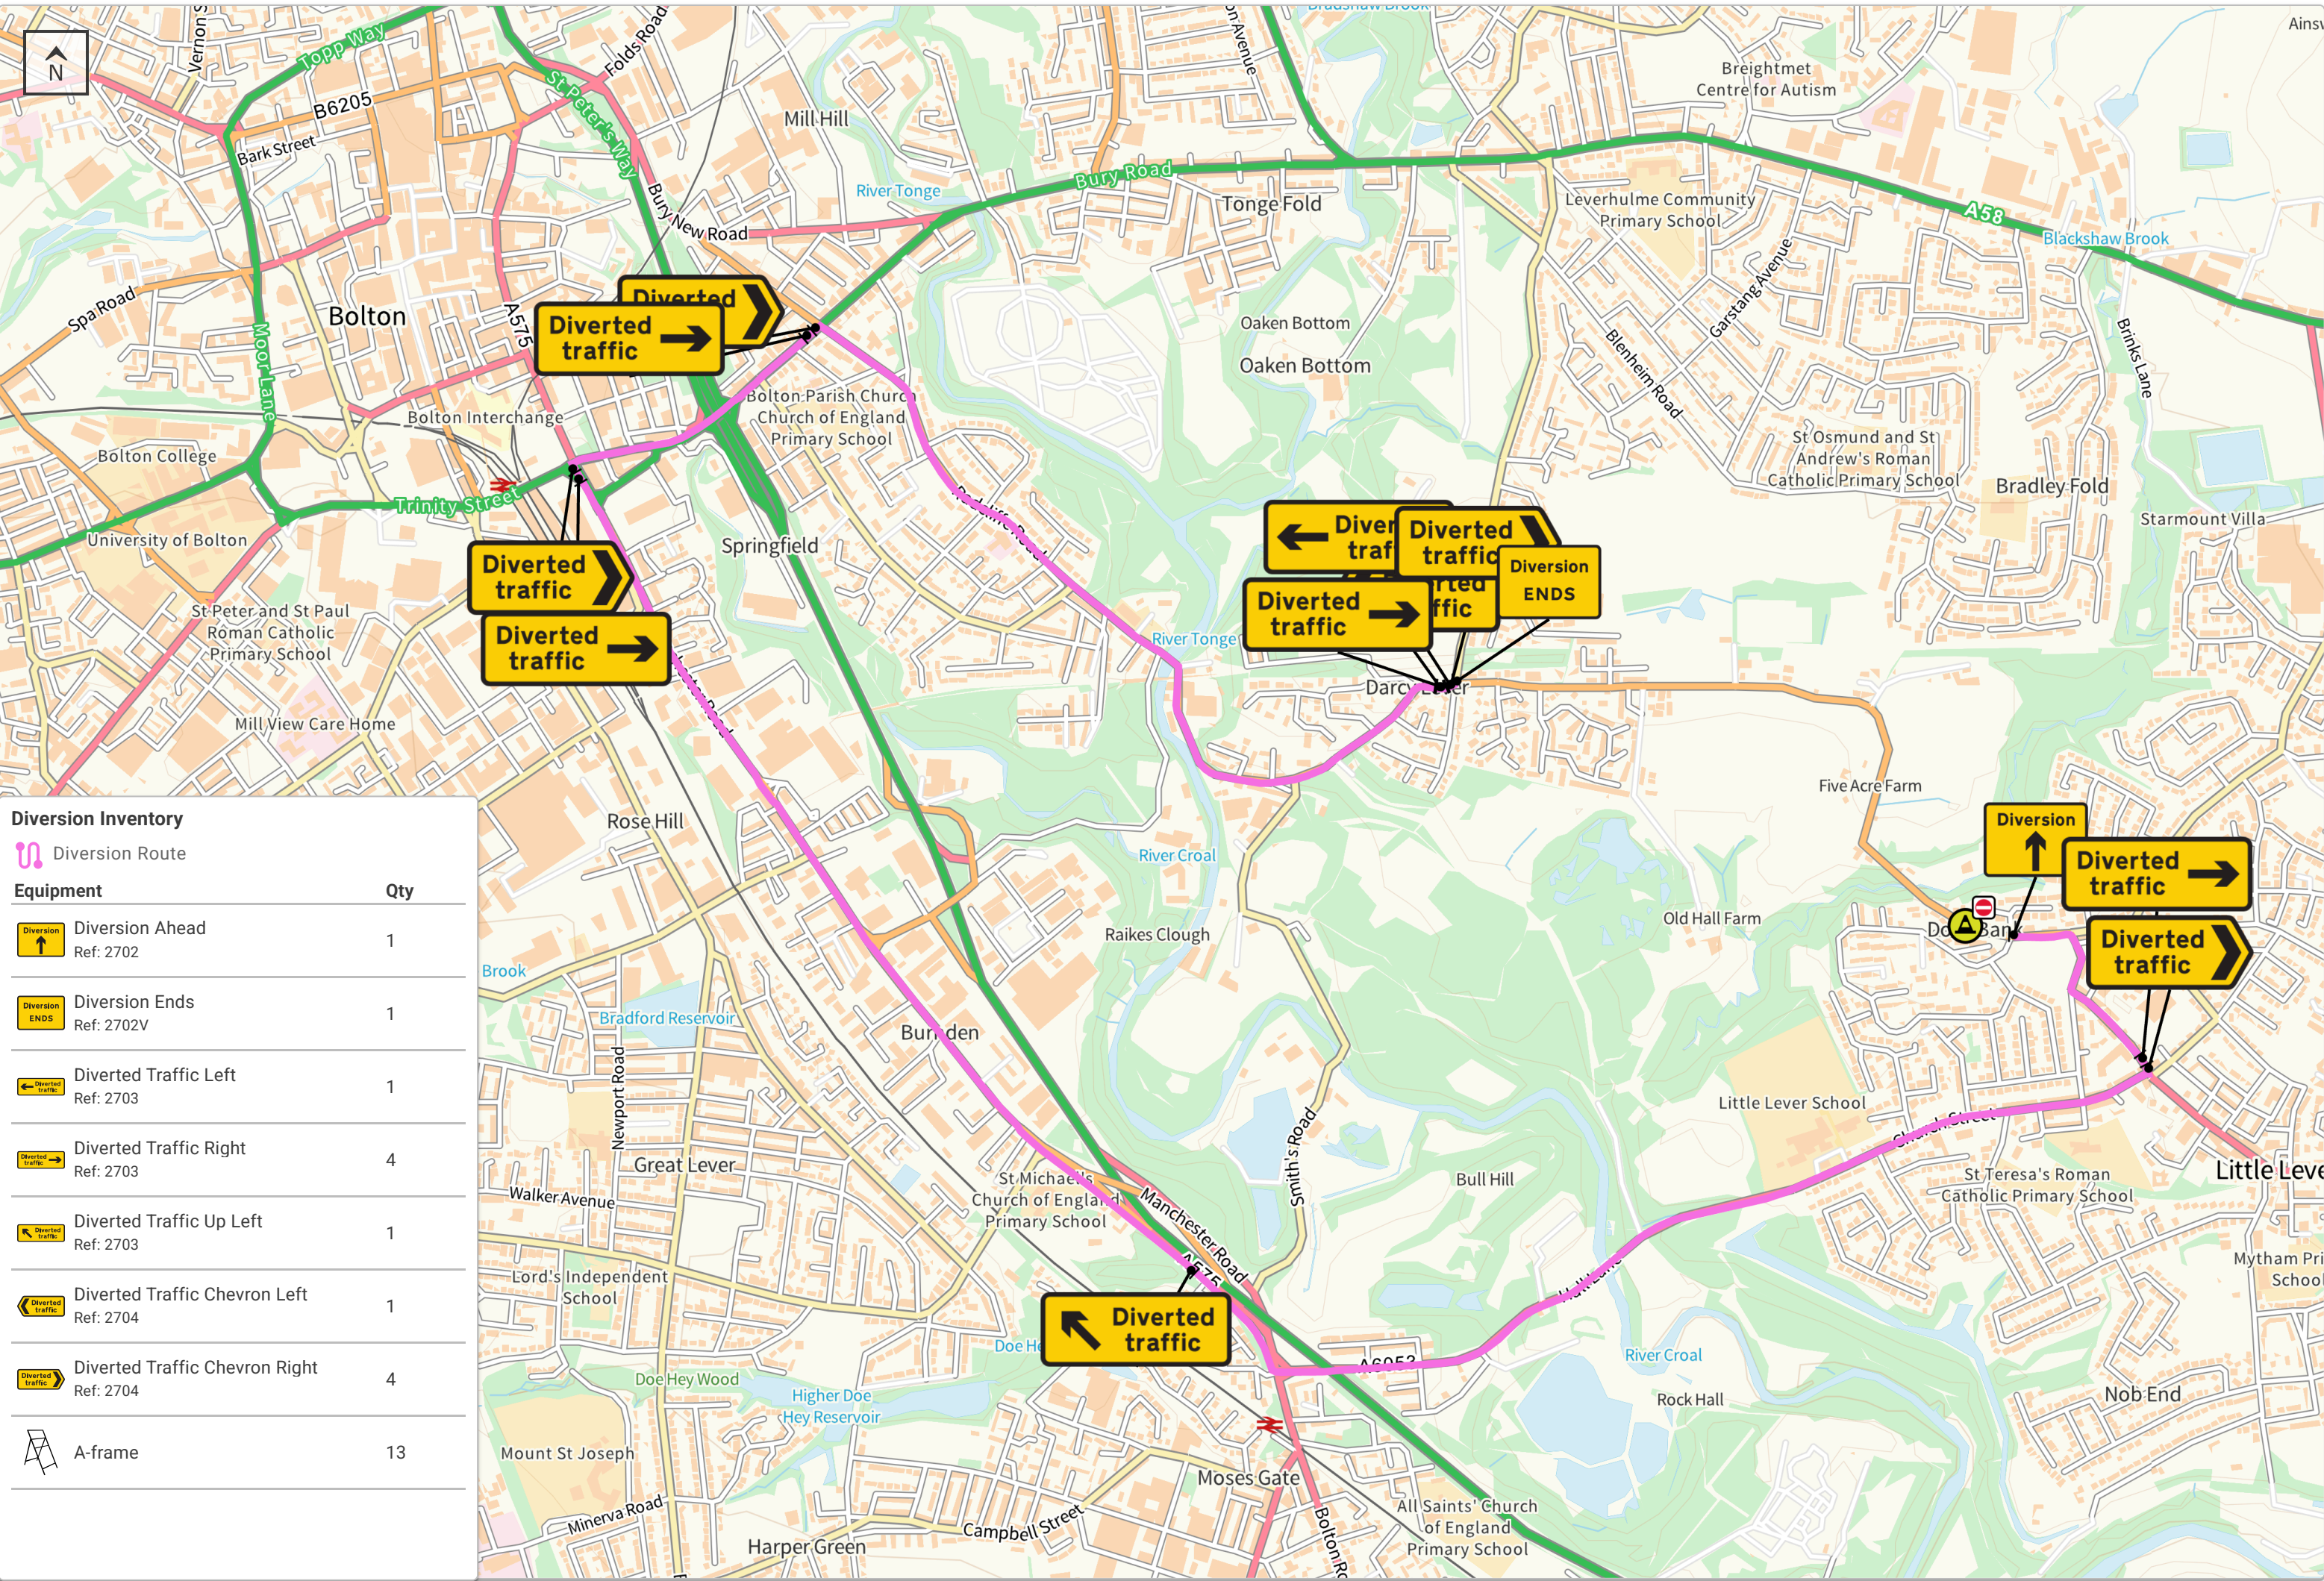

Diversion Inventory		
	Diversion Route	
Equipment		Qty
	Diversion Ahead Ref: 2702	1
	Diversion Ends Ref: 2702V	1
	Diverted Traffic Left Ref: 2703	1
	Diverted Traffic Right Ref: 2703	4
	Diverted Traffic Up Left Ref: 2703	1
	Diverted Traffic Chevron Left Ref: 2704	1
	Diverted Traffic Chevron Right Ref: 2704	4
	A-frame	13

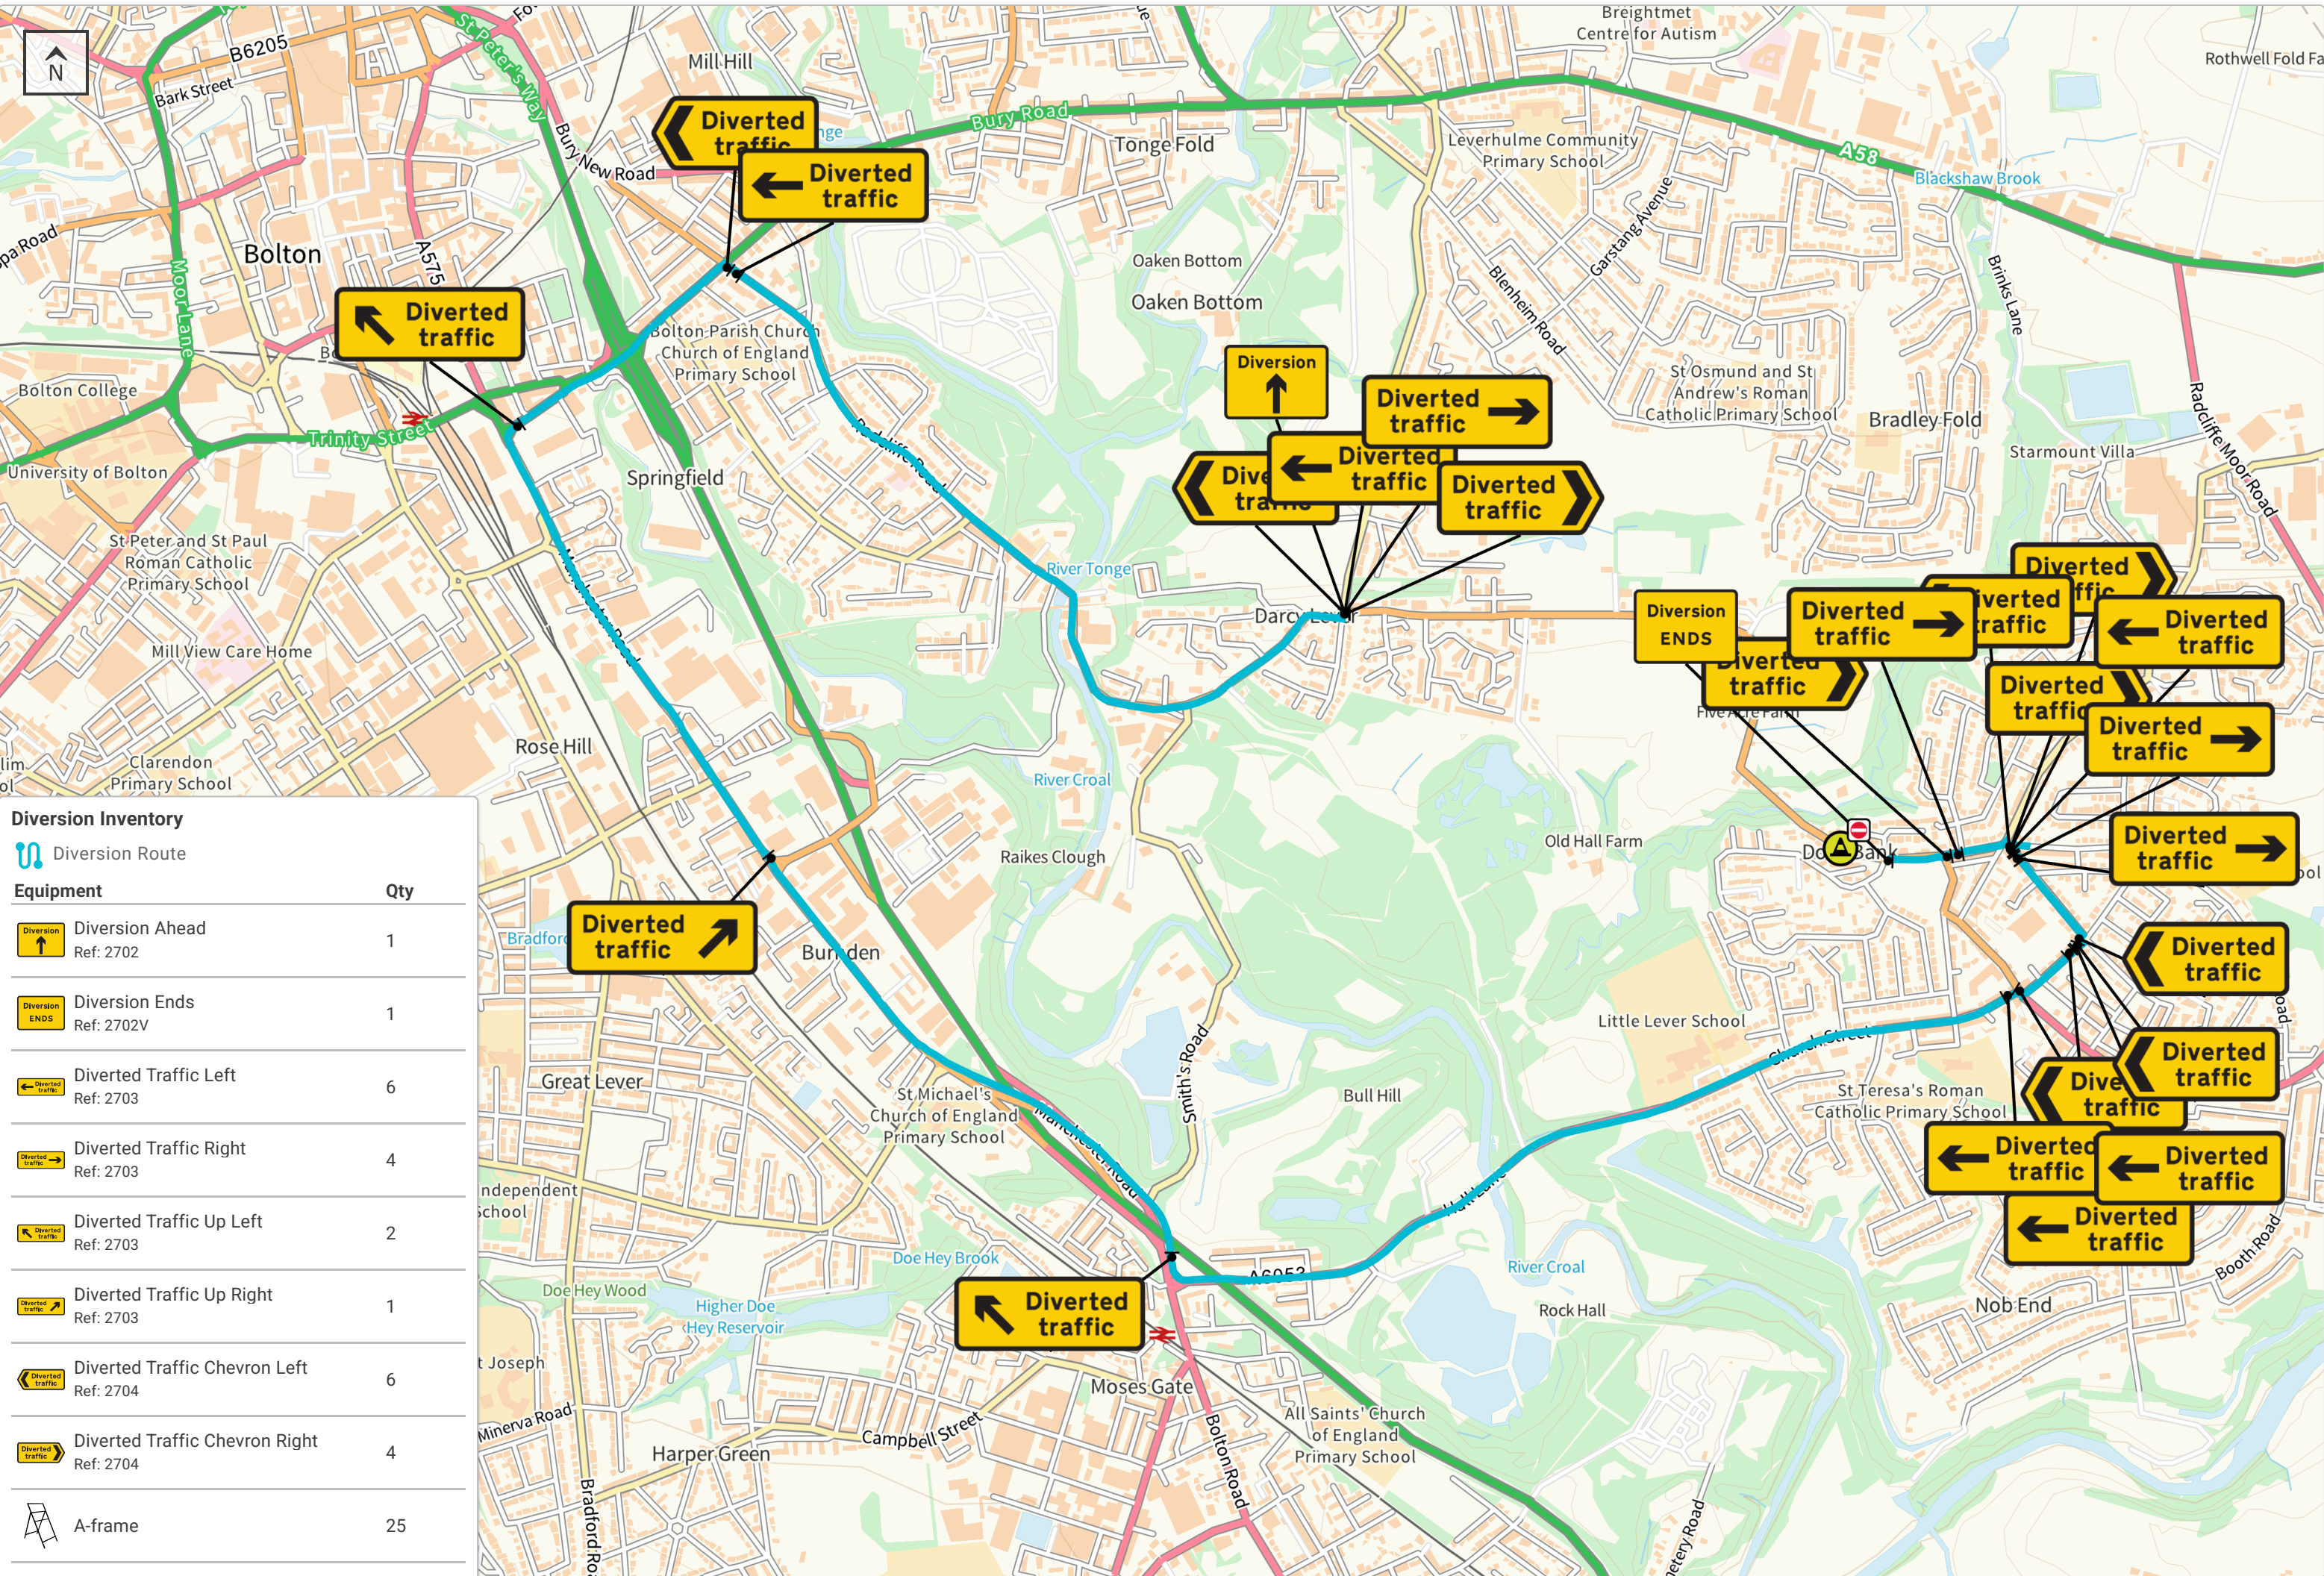

Diversion Inventory		
Diversion Route		
Equipment		Qty
 Diversion Ahead Ref: 2702		1
 Diversion Ends Ref: 2702V		1
 Diverted Traffic Left Ref: 2703		6
 Diverted Traffic Right Ref: 2703		4
 Diverted Traffic Up Left Ref: 2703		2
 Diverted Traffic Up Right Ref: 2703		1
 Diverted Traffic Chevron Left Ref: 2704		6
 Diverted Traffic Chevron Right Ref: 2704		4
 A-frame		25