


**BROMLEY CROSS RD.
TEMPORARY CLOSURE**

THE BOROUGH COUNCIL OF BOLTON
ROAD TRAFFIC REGULATION ACT 1984 S.14

The Council intends to make an order, operative from 17 August 2026 for 2 weeks approx, the effect of which will be to prohibit all traffic from proceeding Bromley Cross Road from Darwen Rd to Chapeltown Rd to allow resurfacing works to take place. A diversion route will be signed. The Order will end after 18 months or on completion of the works whichever first occurs.

Bolton Council. 27 July 2026.
bolton.gov.uk/trafficorders

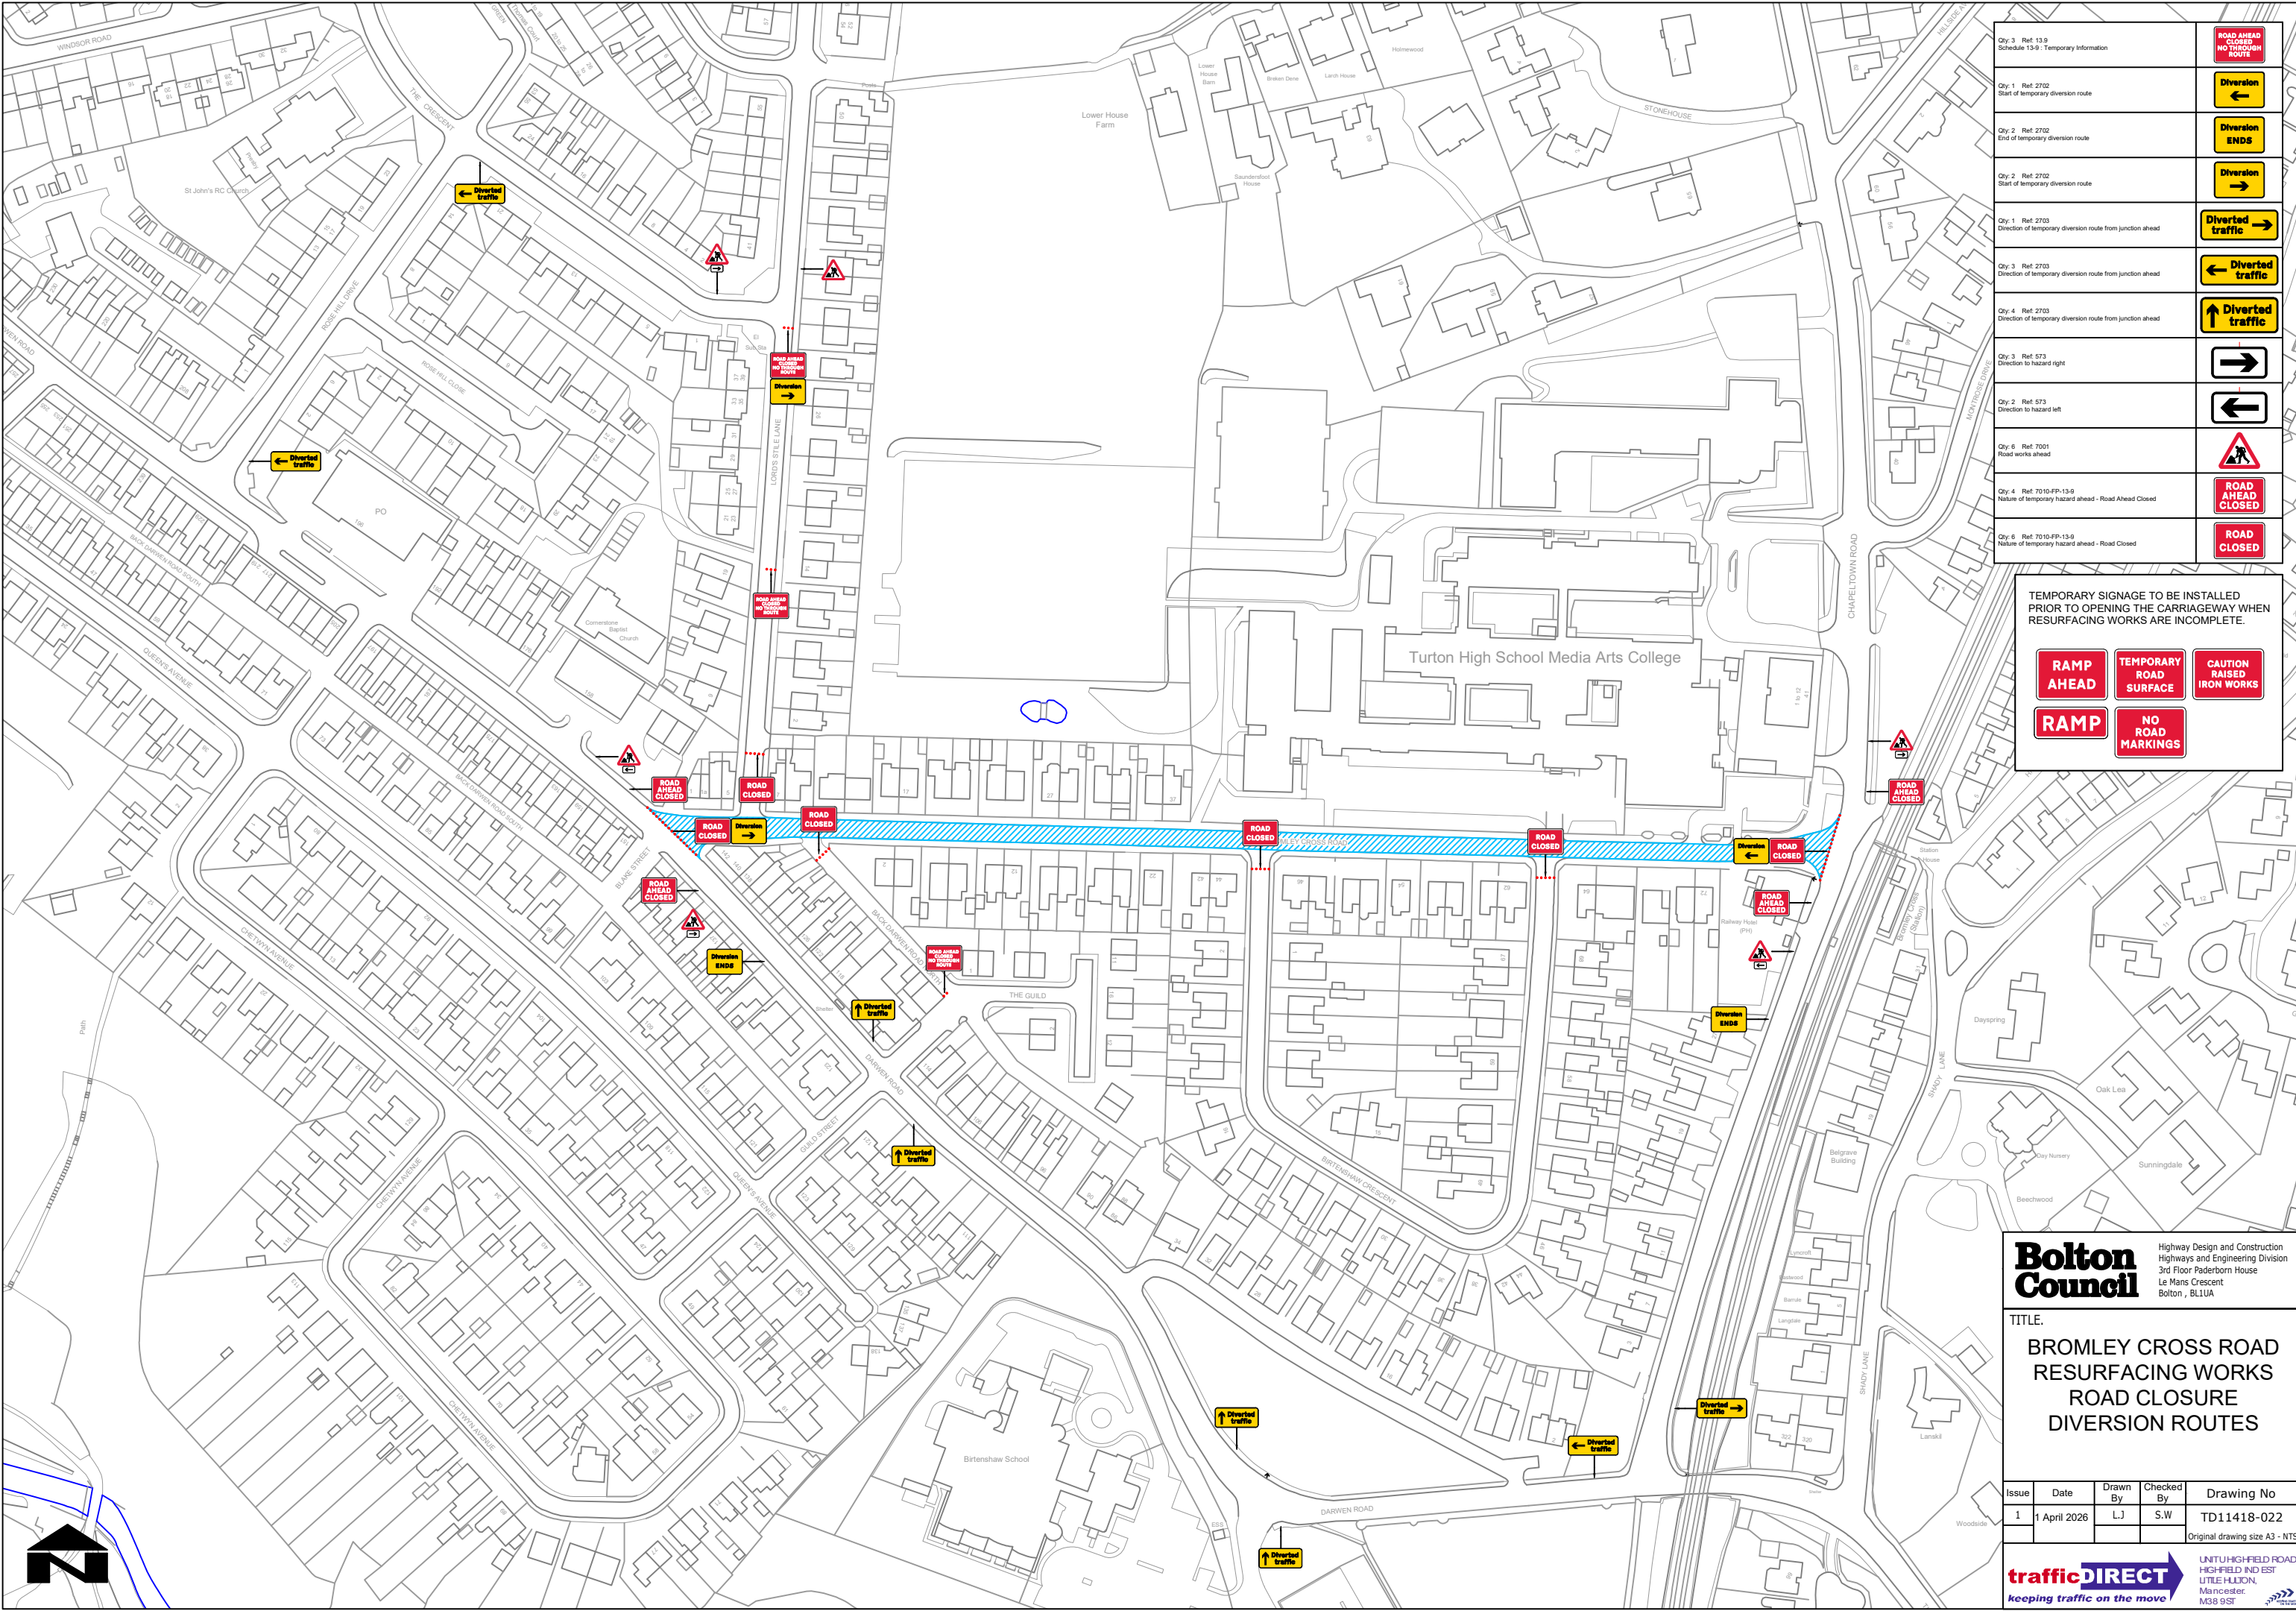

Qty: 3 Ref: 13-9 Schedule 13-9: Temporary Information	
Qty: 1 Ref: 2702 Start of temporary diversion route	
Qty: 2 Ref: 2702 End of temporary diversion route	
Qty: 2 Ref: 2702 Start of temporary diversion route	
Qty: 1 Ref: 2703 Direction of temporary diversion route from junction ahead	
Qty: 3 Ref: 2703 Direction of temporary diversion route from junction ahead	
Qty: 4 Ref: 2703 Direction of temporary diversion route from junction ahead	
Qty: 3 Ref: 573 Direction to hazard right	
Qty: 2 Ref: 573 Direction to hazard left	
Qty: 6 Ref: 7001 Road works ahead	
Qty: 4 Ref: 7010-FP-13-9 Nature of temporary hazard ahead - Road Ahead Closed	
Qty: 6 Ref: 7010-FP-13-9 Nature of temporary hazard ahead - Road Closed	

TEMPORARY SIGNAGE TO BE INSTALLED PRIOR TO OPENING THE CARRIAGEWAY WHEN RESURFACING WORKS ARE INCOMPLETE.

RAMP AHEAD

TEMPORARY ROAD SURFACE

CAUTION RAISED IRON WORKS

RAMP

NO ROAD MARKINGS

Bolton Council

Highway Design and Construction
Highways and Engineering Division
3rd Floor Paderborn House
Le Mans Crescent
Bolton, BL1UA

TITLE:
**BROMLEY CROSS ROAD
RESURFACING WORKS
ROAD CLOSURE
DIVERSION ROUTES**

Issue	Date	Drawn By	Checked By	Drawing No
1	1 April 2026	L.J.	S.W.	TD11418-022
				Original drawing size A3 - NTS