


HINDLEY ROAD AREA TEMPORARY CLOSURES

THE BOROUGH COUNCIL OF BOLTON
ROAD TRAFFIC REGULATION ACT 1984 S.14

The Council intends to make an order, operative on 24 August 2026 for 1 week approx, the effect of which will be to prohibit all traffic from proceeding on Hindley Road from Marlbrook Drv to Leigh Rd, on France Street from Miry Ln to Daisy Hall Drv and on St Georges Avenue from France St to Rayden Cres, to allow resurfacing to take place. The Order will end after 18 months or on completion of the works whichever first occurs.

Bolton Council. 7 August 2026.
bolton.gov.uk/trafficorders

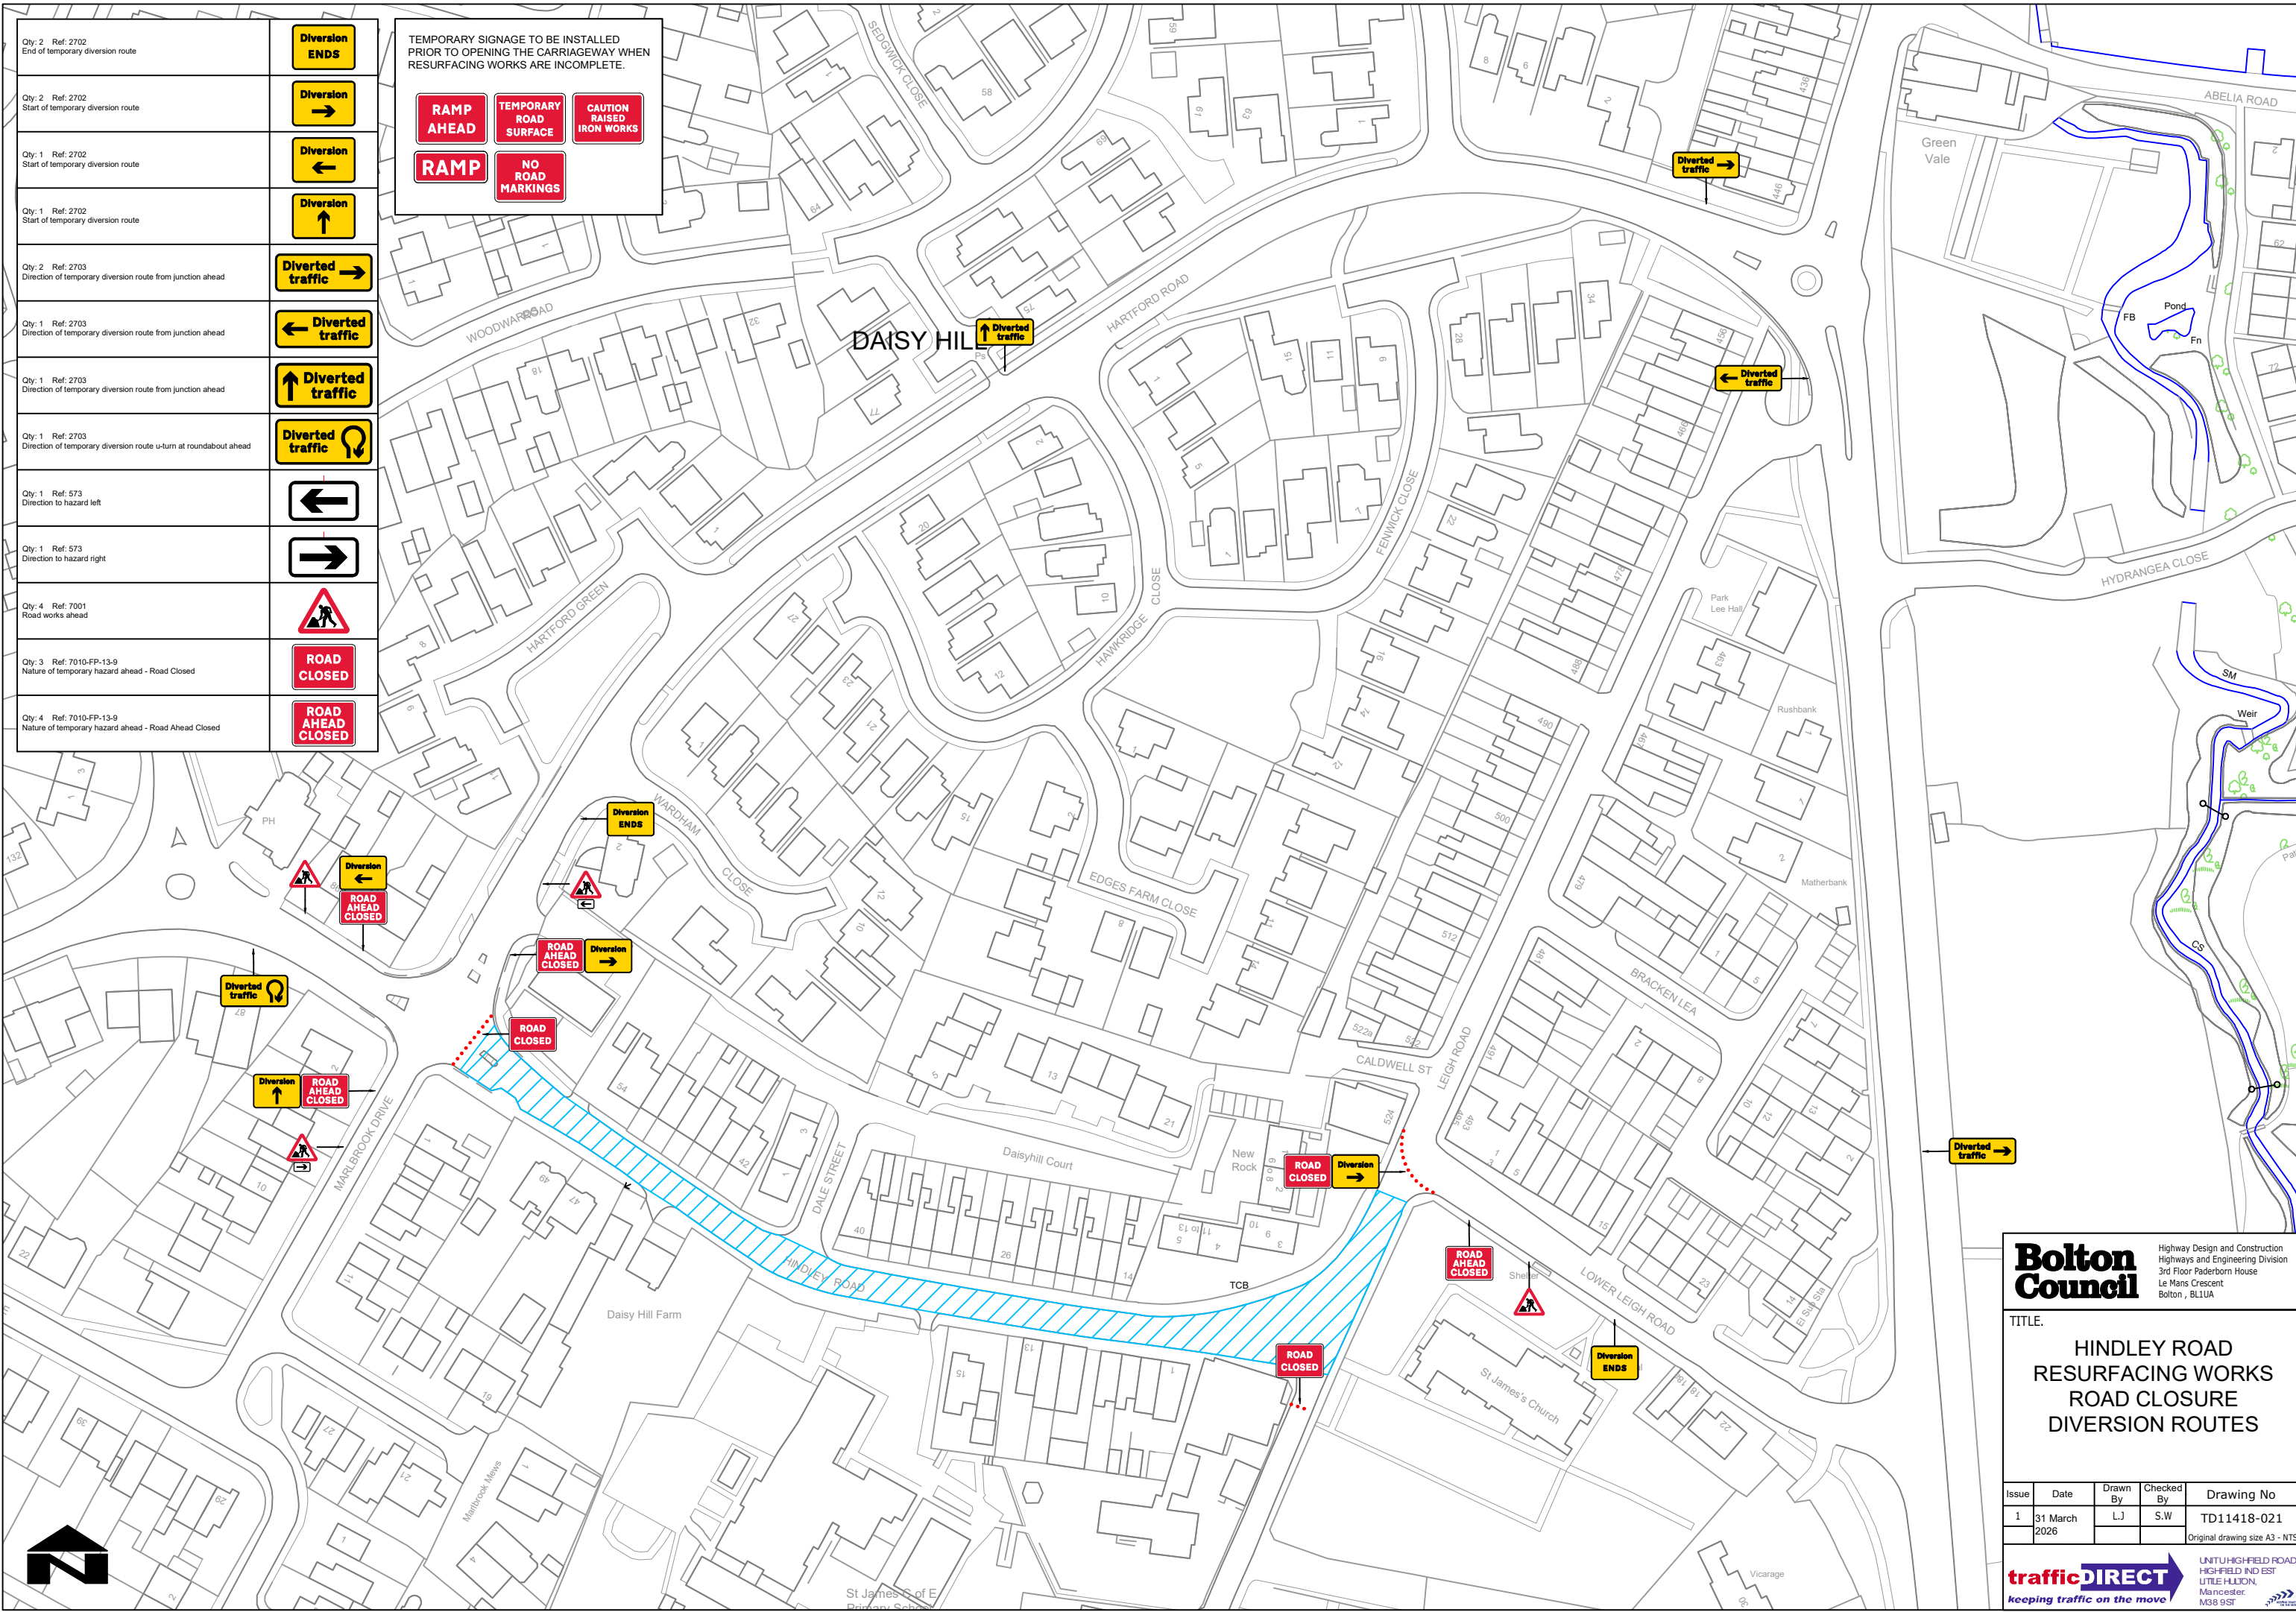

Qty: 2 Ref: 2702 End of temporary diversion route	
Qty: 2 Ref: 2702 Start of temporary diversion route	
Qty: 1 Ref: 2702 Start of temporary diversion route	
Qty: 1 Ref: 2702 Start of temporary diversion route	
Qty: 2 Ref: 2703 Direction of temporary diversion route from junction ahead	
Qty: 1 Ref: 2703 Direction of temporary diversion route from junction ahead	
Qty: 1 Ref: 2703 Direction of temporary diversion route from junction ahead	
Qty: 1 Ref: 2703 Direction of temporary diversion route u-turn at roundabout ahead	
Qty: 1 Ref: 573 Direction to hazard left	
Qty: 1 Ref: 573 Direction to hazard right	
Qty: 4 Ref: 7001 Road works ahead	
Qty: 3 Ref: 7010-FP-13-9 Nature of temporary hazard ahead - Road Closed	
Qty: 4 Ref: 7010-FP-13-9 Nature of temporary hazard ahead - Road Ahead Closed	

TEMPORARY SIGNAGE TO BE INSTALLED PRIOR TO OPENING THE CARRIAGEWAY WHEN RESURFACING WORKS ARE INCOMPLETE.

RAMP AHEAD

TEMPORARY ROAD SURFACE

CAUTION RAISED IRON WORKS

RAMP

NO ROAD MARKINGS

Bolton Council

Highway Design and Construction
Highways and Engineering Division
3rd Floor Paderborn House
Le Mans Crescent
Bolton, BL1UA

TITLE.

HINDLEY ROAD
RESURFACING WORKS
ROAD CLOSURE
DIVERSION ROUTES

Issue	Date	Drawn By	Checked By	Drawing No
1	31 March 2026	L.J	S.W	TD11418-021

Original drawing size A3 - NTS

trafficDIRECT
keeping traffic on the move

UNIT 1 HIGHFIELD ROAD,
HIGHFIELD IND EST
LITTLE Hulton,
Manchester,
M38 9ST