

PUBLIC NOTICE



**THE BOROUGH COUNCIL OF BOLTON
ROAD TRAFFIC REGULATION ACT 1984 S14
BACK THICKETFORD ROAD
TEMPORARY TRAFFIC REGULATION NOTICE 2026**

The Borough Council of Bolton hereby enacts the temporary closure of Back Thicketford Road from Gibson Street to Canute Street, from this date and for approximately 3 days, in exercise of its powers under Section 14 of The Road Traffic Regulation Act 1984.


The effect of this Notice will be to prohibit all vehicular and pedestrian traffic from entering, proceeding and/or standing, waiting, loading and or unloading in this street.

The closure is necessary because water works are being, or are proposed to being, executed on or near the road.

17 August 2026

Assistant Director of Highways & Planning
Town Hall, Bolton BL1 1RU

bolton.gov.uk/highways

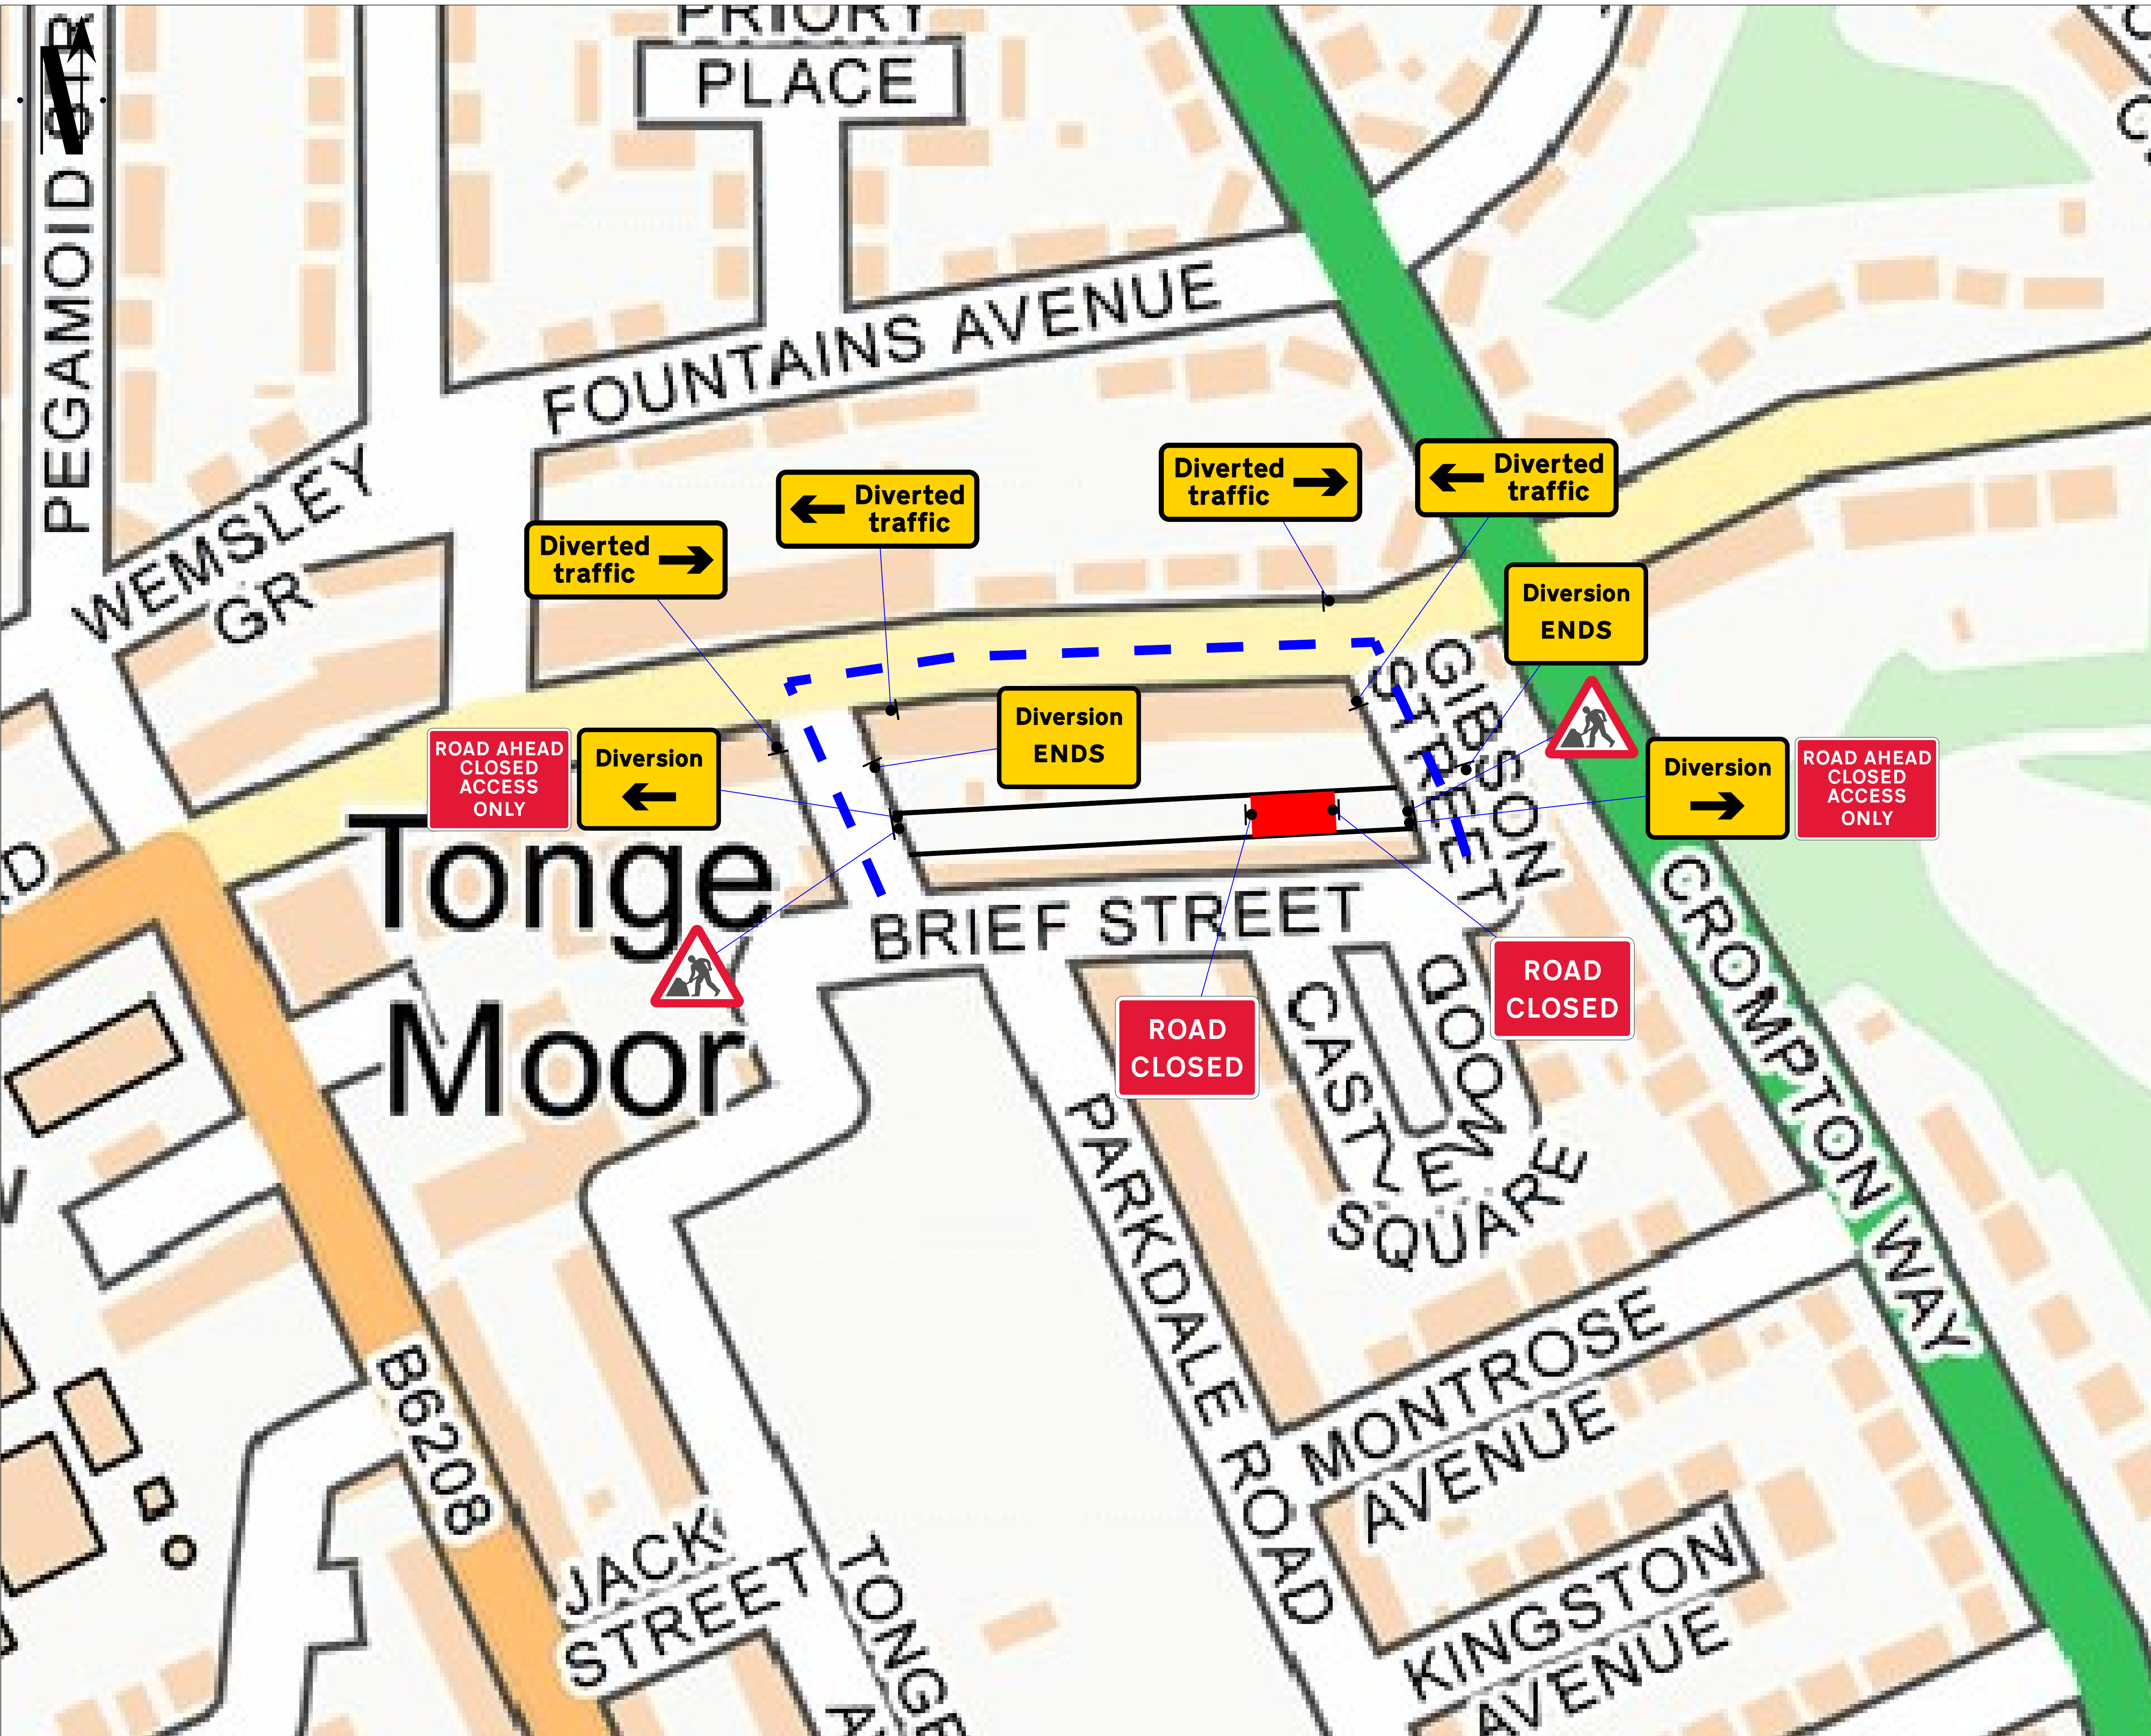

Go Traffic Management

This drawing has been produced for a specific client & project identified below and is not intended for use by any other person or for any other purpose. © Go Traffic Management

Risks

1. Design completed from information provided + google maps desktop risk assessment

2. Cone lamps must be used on all road with A speed limit of 40mph or more.

Notes

1. All signs as per Chapter 8. Distances between cones to be 9m maximum unless otherwise noted.

2. Distances between signs NOT to scale for purpose of clarity.

3. All sign placement subject to available safe working space.

4. The purpose of the Traffic Management Plan is for it to be used only as a guide and all traffic management equipment should be put out according to the 'Safety at Street Works and Road Works - Code of Practice', i.e. Red Book & the 'Traffic Signs Manual Chapter 8', i.e. Yellow Book.

5. Signs must be placed in accordance with TSM and the scheme RAMS pack.

6. Site conditions may have changed since the design of the drawing any changes which subsequently affect the design need to be reported by the Traffic Management Operative & any changes implemented must comply with Chapter 8.

Key

Sign position and aspect of vision

Cones

Work area

Diversion Route 1

Traffic Management must comply with The Safety at Street Works and Road Works Code of Practice

CANUTE ST <- THICKETFORD RD <- GIBSON ST

ROAD SPEED

30

Road Closure

DO NOT SCALE FROM THIS DRAWING.

A 12/05/2026 AS DRAWN

REV. DATE DESCRIPTION

GTM

Go Traffic Management

Head Office: Go Traffic Management, Chaddock Lane, Worsley, Manchester, M28 1XW
Tel: 0161 351 5370
www.gtm.co.uk

CERTIFIED ISO 9001 - ISO 14001 OHSAS 18001

TRAFFIC MANAGEMENT PLAN

Client: Network Plus

Drawing Number: 1781596

Drawing Title: rear 124 Thicketford Rd, Bolton BL2 2LU

Design: B.Greenwood

Technical Officer: L.Corcoran

REV: A

Signature:

Date: 12/05/2026

Date: 12/05/2026

BASED UPON THE ORDNANCE SURVEY MAP WITH THE PERMISSION OF THE CONTROLLER OF H.M. STATIONERY OFFICE.