
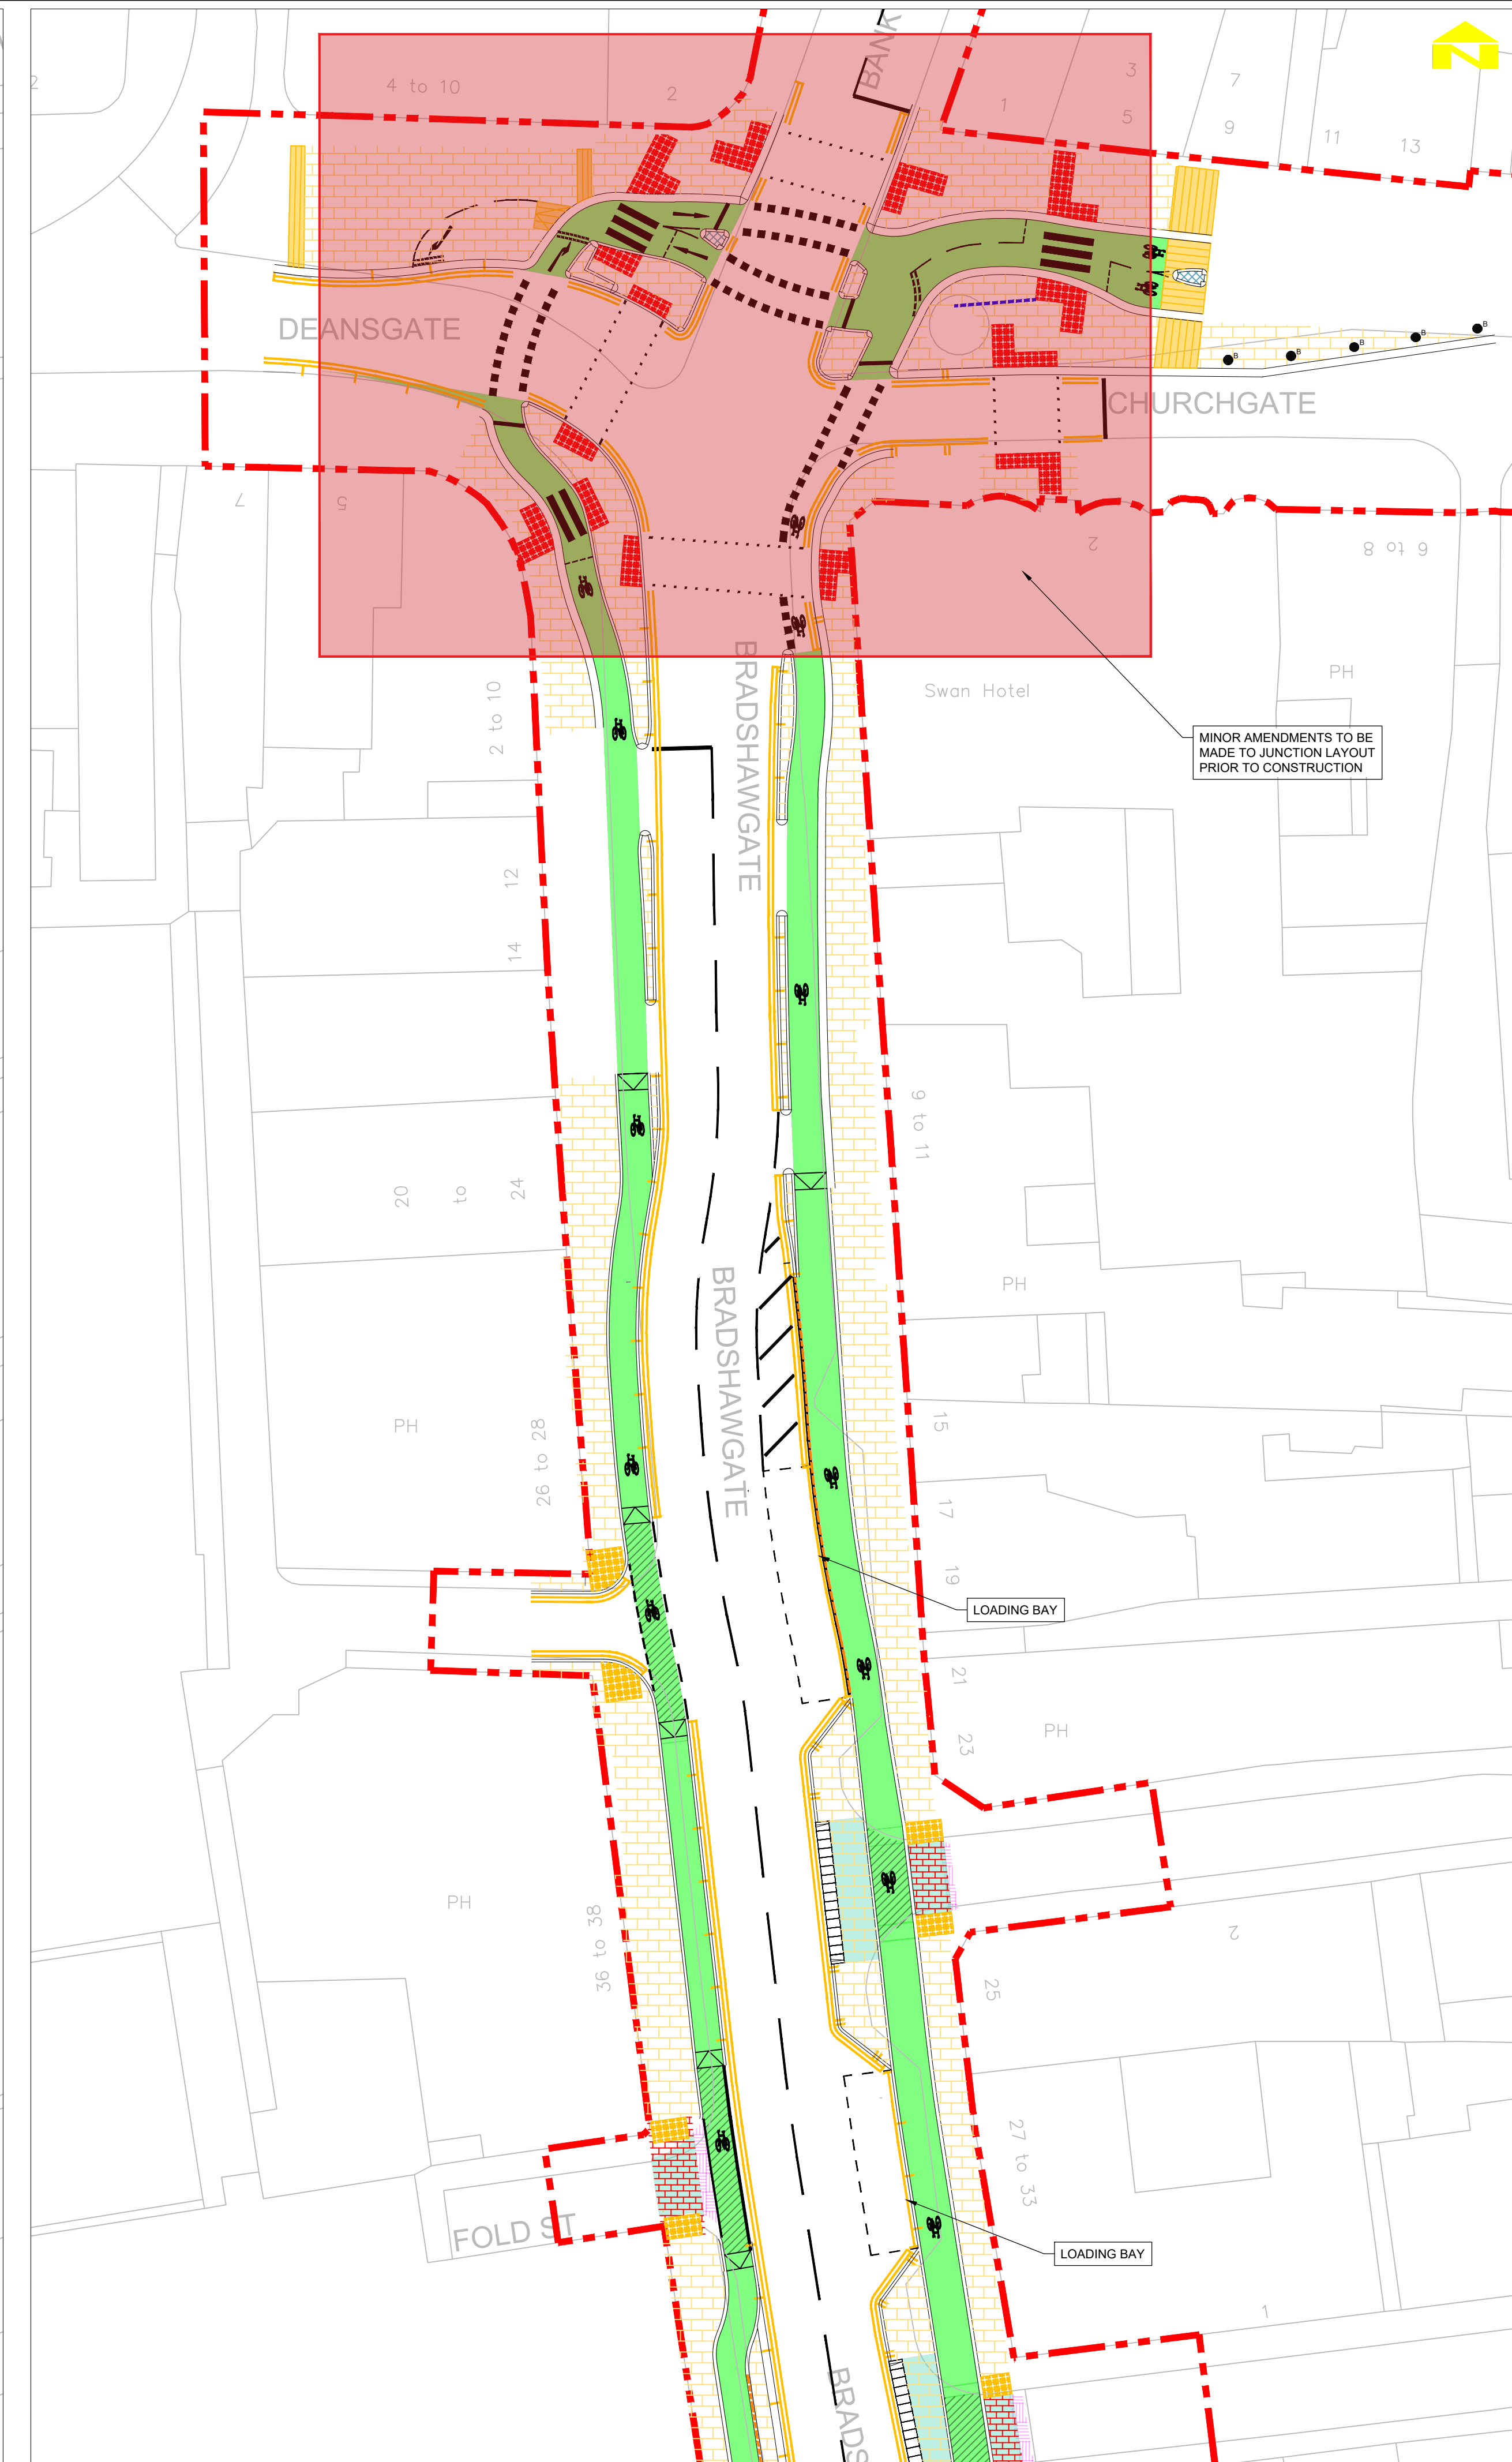


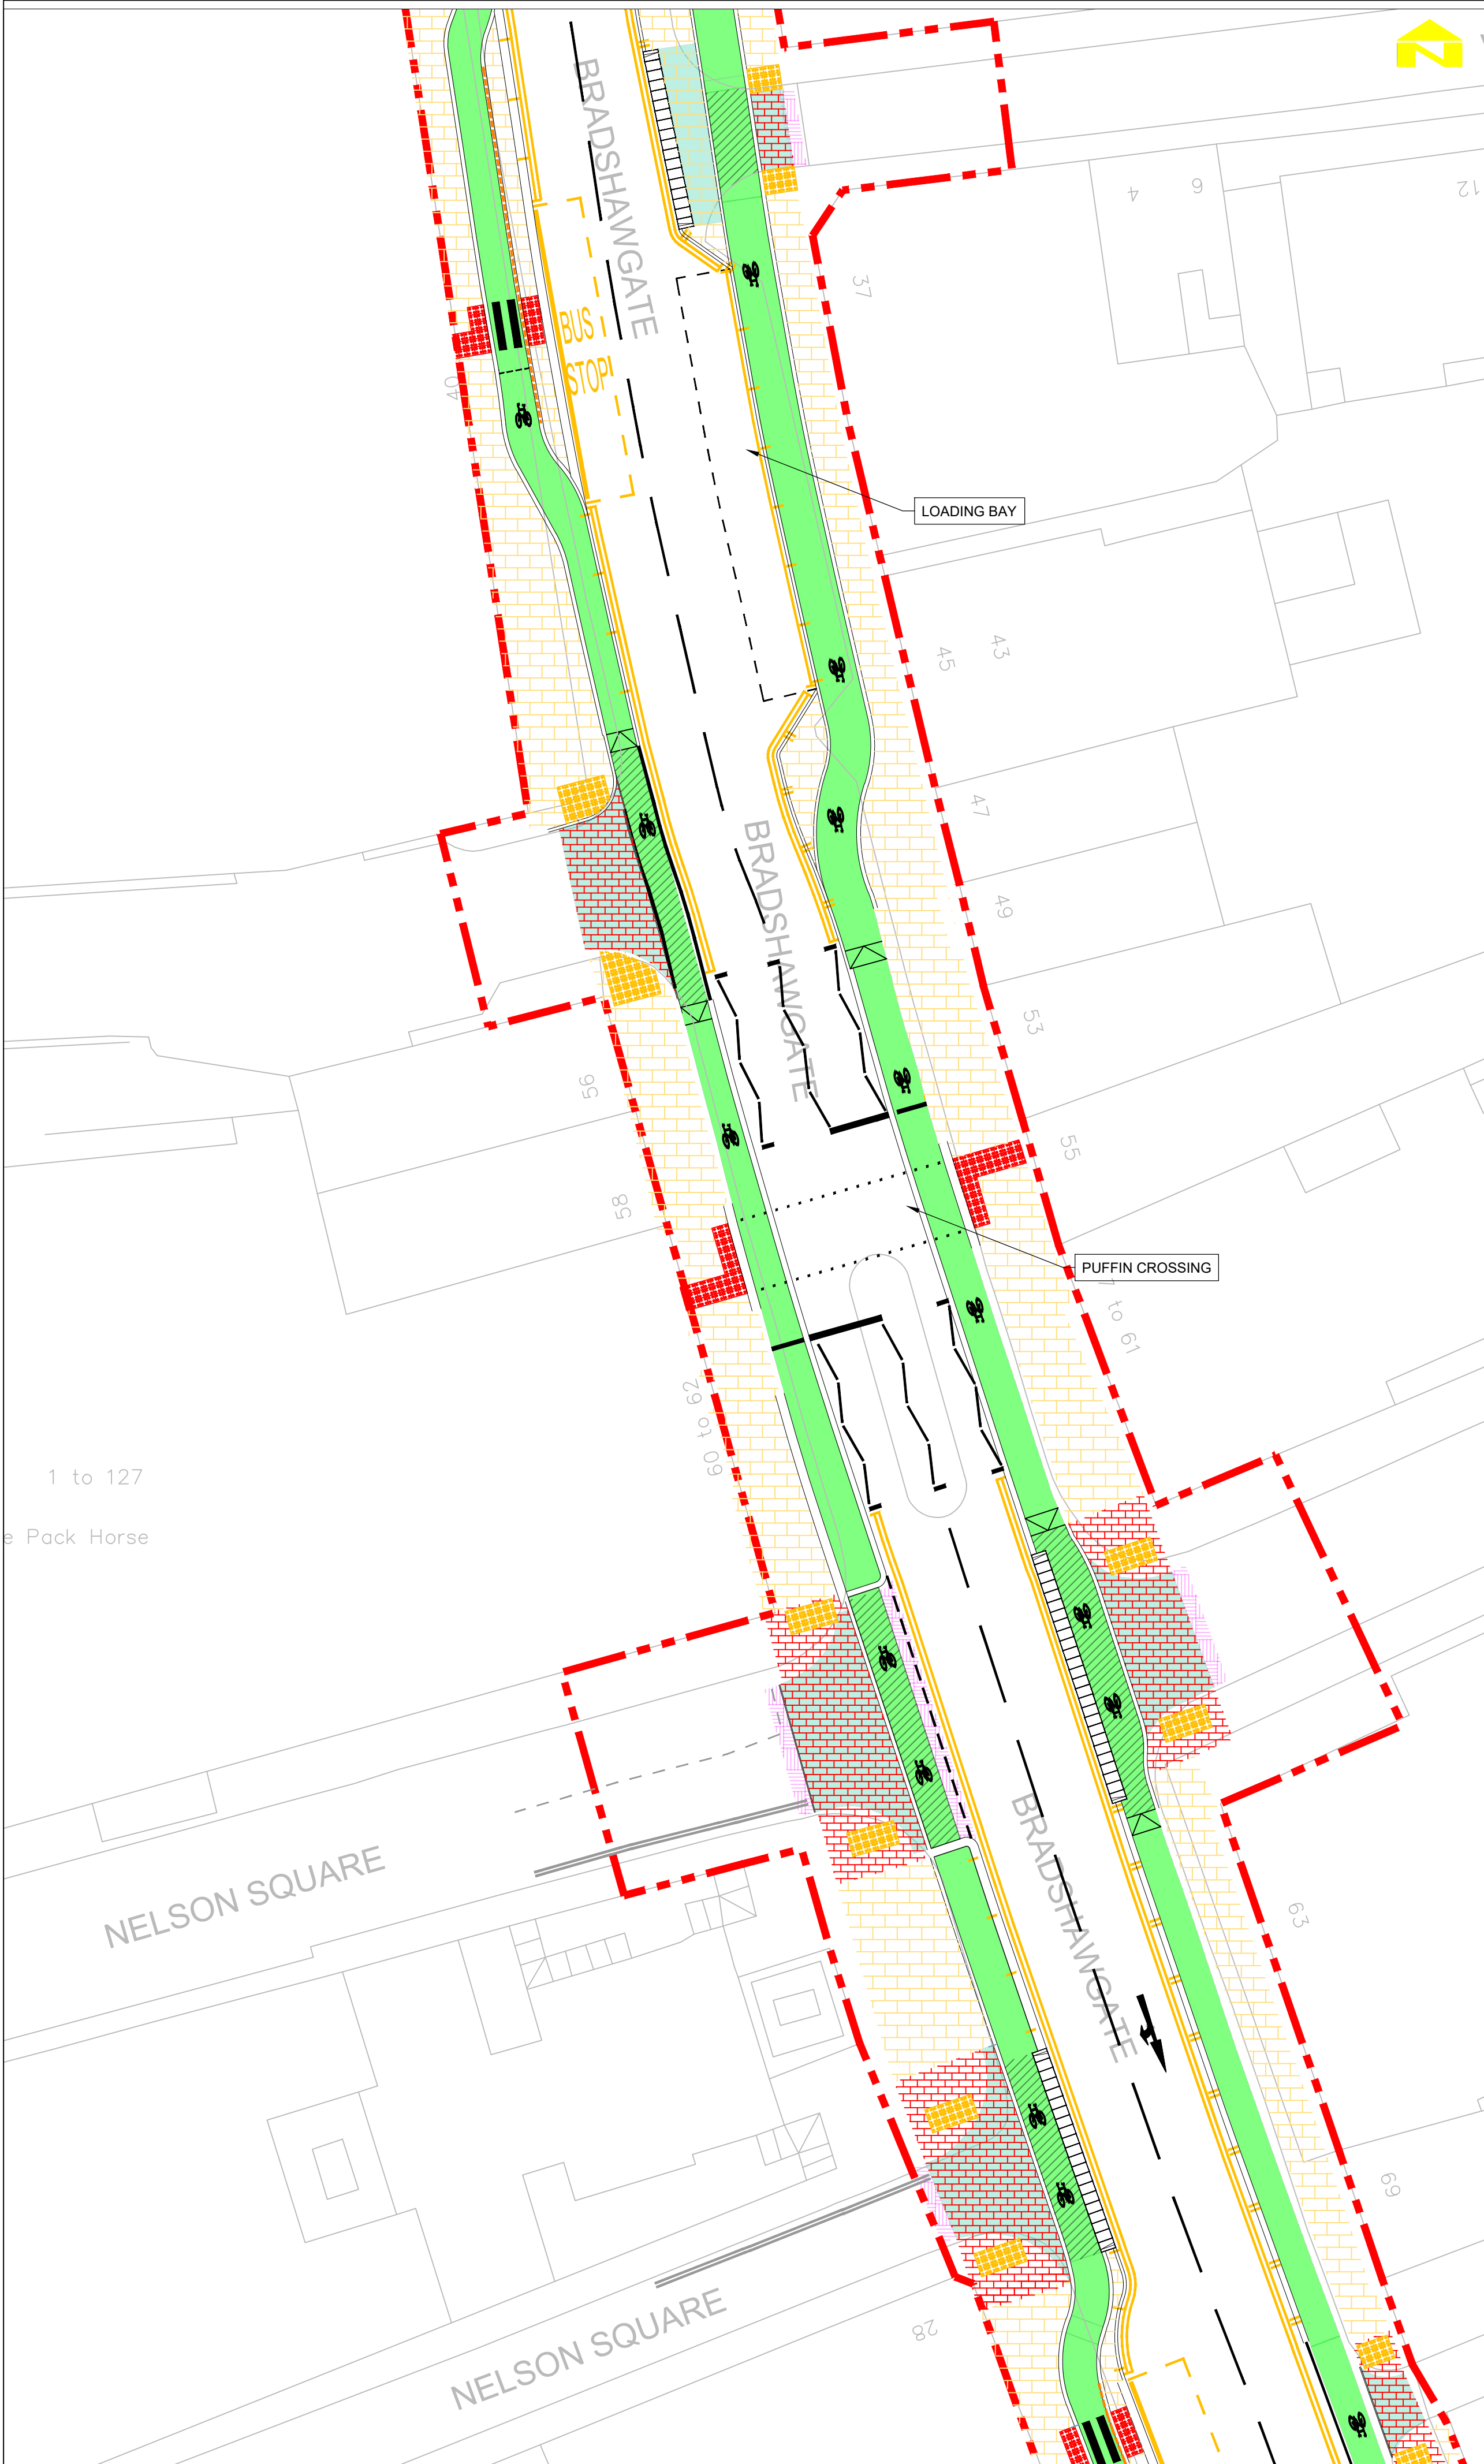

DESIGNED AND PRODUCED BY THE HIGHWAYS AND
ENGINEERING SECTION OF THE DEPARTMENT OF PLACE
OF BOLTON COUNCIL

ISSUED

© BOLTON COUNCIL

THIS MAP IS BASED ON ORDNANCE SURVEY MATERIAL WITH THE
PERMISSION OF ORDNANCE SURVEY ON BEHALF OF HER MAJESTY'S
STATIONERY OFFICE. © CROWN COPYRIGHT. UNAUTHORIZED
REPRODUCTION INFRINGES CROWN COPYRIGHT AND MAY LEAD TO
PROSECUTION OR CIVIL PROCEEDINGS. 1000193897

Rev.	Amendments	By	Date	Chkd.
Bolton Council HIGHWAYS AND ENGINEERING DIVISION <i>'KEEPING PEOPLE MOVING SAFELY'</i> DEPARTMENT OF PLACE Director: Stephen Young BA (Hons) DMS MBA				
BOLTON TOWN CENTRE EAST PHASE 1 OVERVIEW PLAN				
Status FOR INFO				
Date	16/06/2026	Drawn-by	SA	
Scale		Checked by	SA	
		Independent Check	ES	
Drawing Size	A 1			
	CAD ref. -			
Drawing No.	BC931125-BTCE-03			Revision