


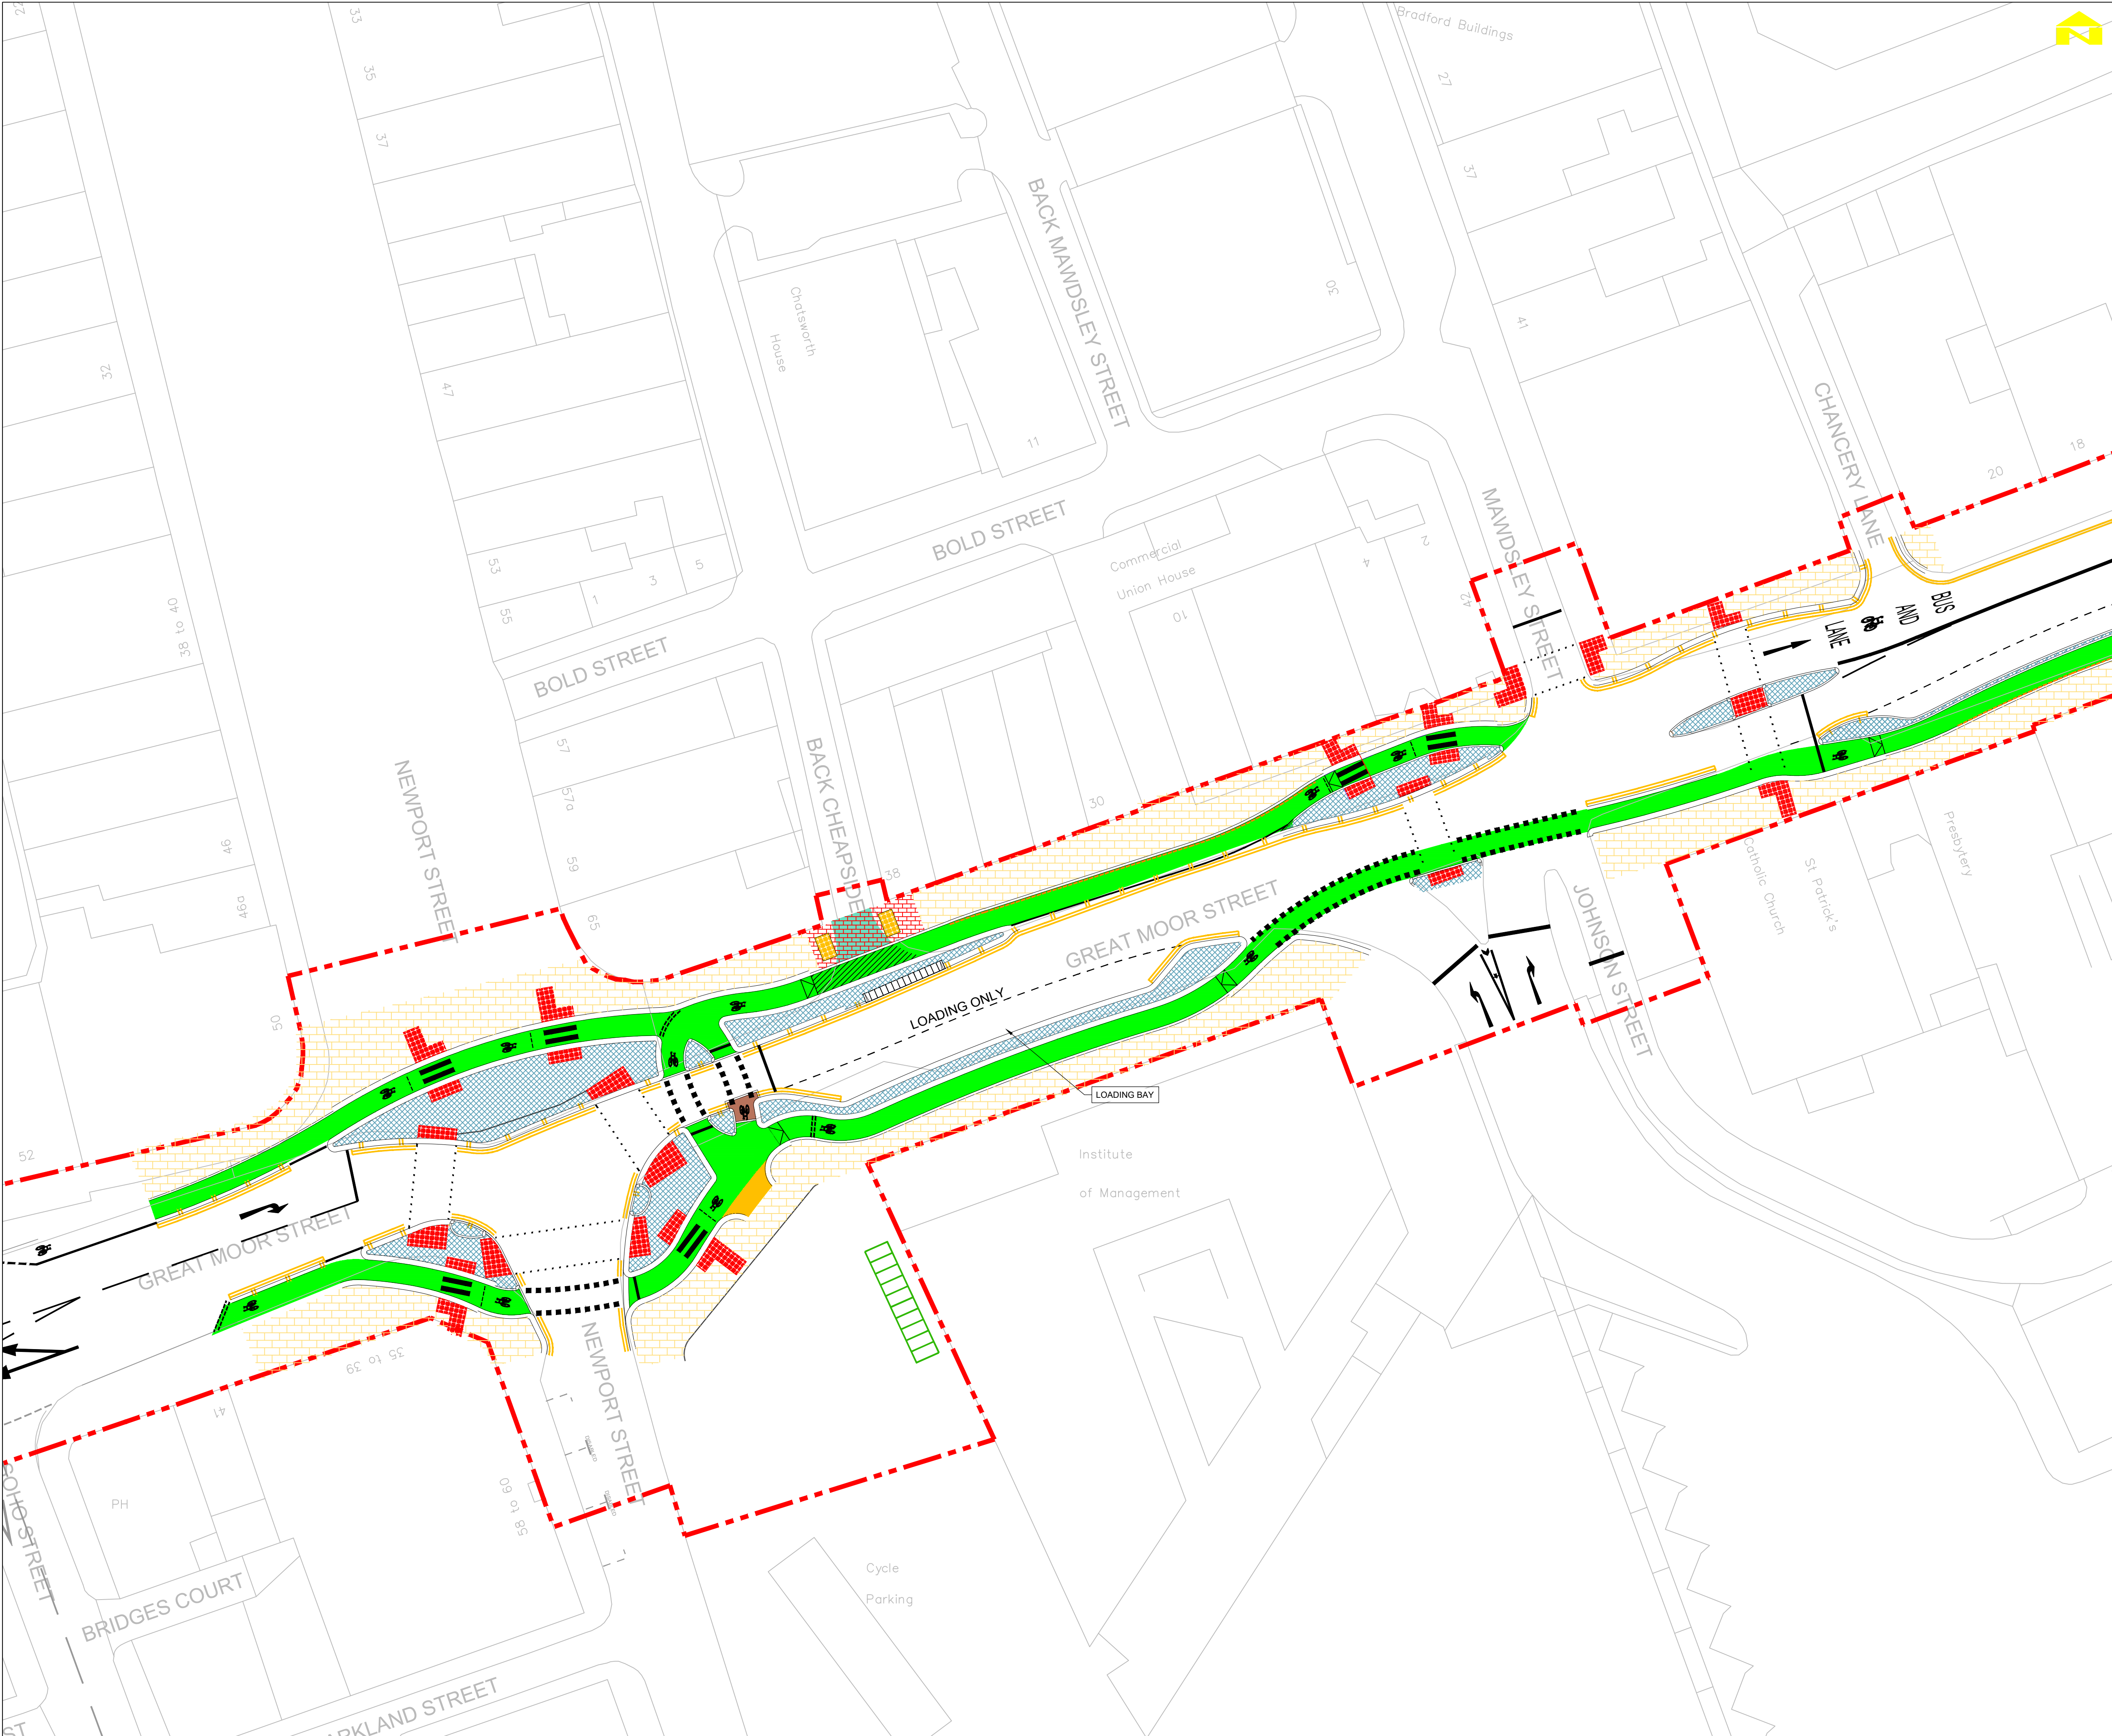

DESIGNED AND PRODUCED BY THE HIGHWAYS AND
ENGINEERING SECTION OF THE DEPARTMENT OF PLACE
OF BOLTON COUNCIL

ISSUED

© BOLTON COUNCIL

THIS MAP IS BASED ON ORDNANCE SURVEY MATERIAL WITH THE
PERMISSION OF ORDNANCE SURVEY ON BEHALF OF HER MAJESTY'S
STATIONERY OFFICE. © CROWN COPYRIGHT. UNAUTHORIZED
REPRODUCTION INFRINGES CROWN COPYRIGHT AND MAY LEAD TO
PROSECUTION OR CIVIL PROCEEDINGS. 1000193897

Rev.	Amendments	By	Date	Chkd.
------	------------	----	------	-------



HIGHWAYS AND
ENGINEERING
DIVISION

'KEEPING PEOPLE MOVING SAFELY'

DEPARTMENT OF PLACE

Director: Stephen Young BA (Hons) DMS MBA

BOLTON TOWN CENTRE EAST PHASE 1

OVERVIEW PLAN

Status	FOR INFO			
Date	16/06/2026	Drawn-by	SA	
Scale		Checked by	SA	
		Independent Check	ES	
Drawing Size	A 1	CAD ref.		
Drawing No.	BC931125-BTCE-01			Revision