


LE MANS CRESCENT TEMPORARY ROAD CLOSURES

THE BOROUGH COUNCIL OF BOLTON
ROAD TRAFFIC REGULATION (SPECIAL EVENTS) ACT 1994


The Council will make an order, operative from 6am on 14 September 2026, to enable filming on the highway to take place from 14-18 September between the hours of 6am and 8pm. All vehicles not engaged in the event will be prohibited from proceeding on Le Mans Crescent from Victoria Square South to Victoria Square North and Victoria Square South (Southern Carriageway) from Le Mans Crescent to Coronation St. This Order will also suspend the prohibition of driving on Coronation Street.

The order will cease to have effect at 8pm on 18 September 2026 or on completion of the event, whichever first occurs.

Bolton Council. 1 September 2026.
bolton.gov.uk/trafficorders

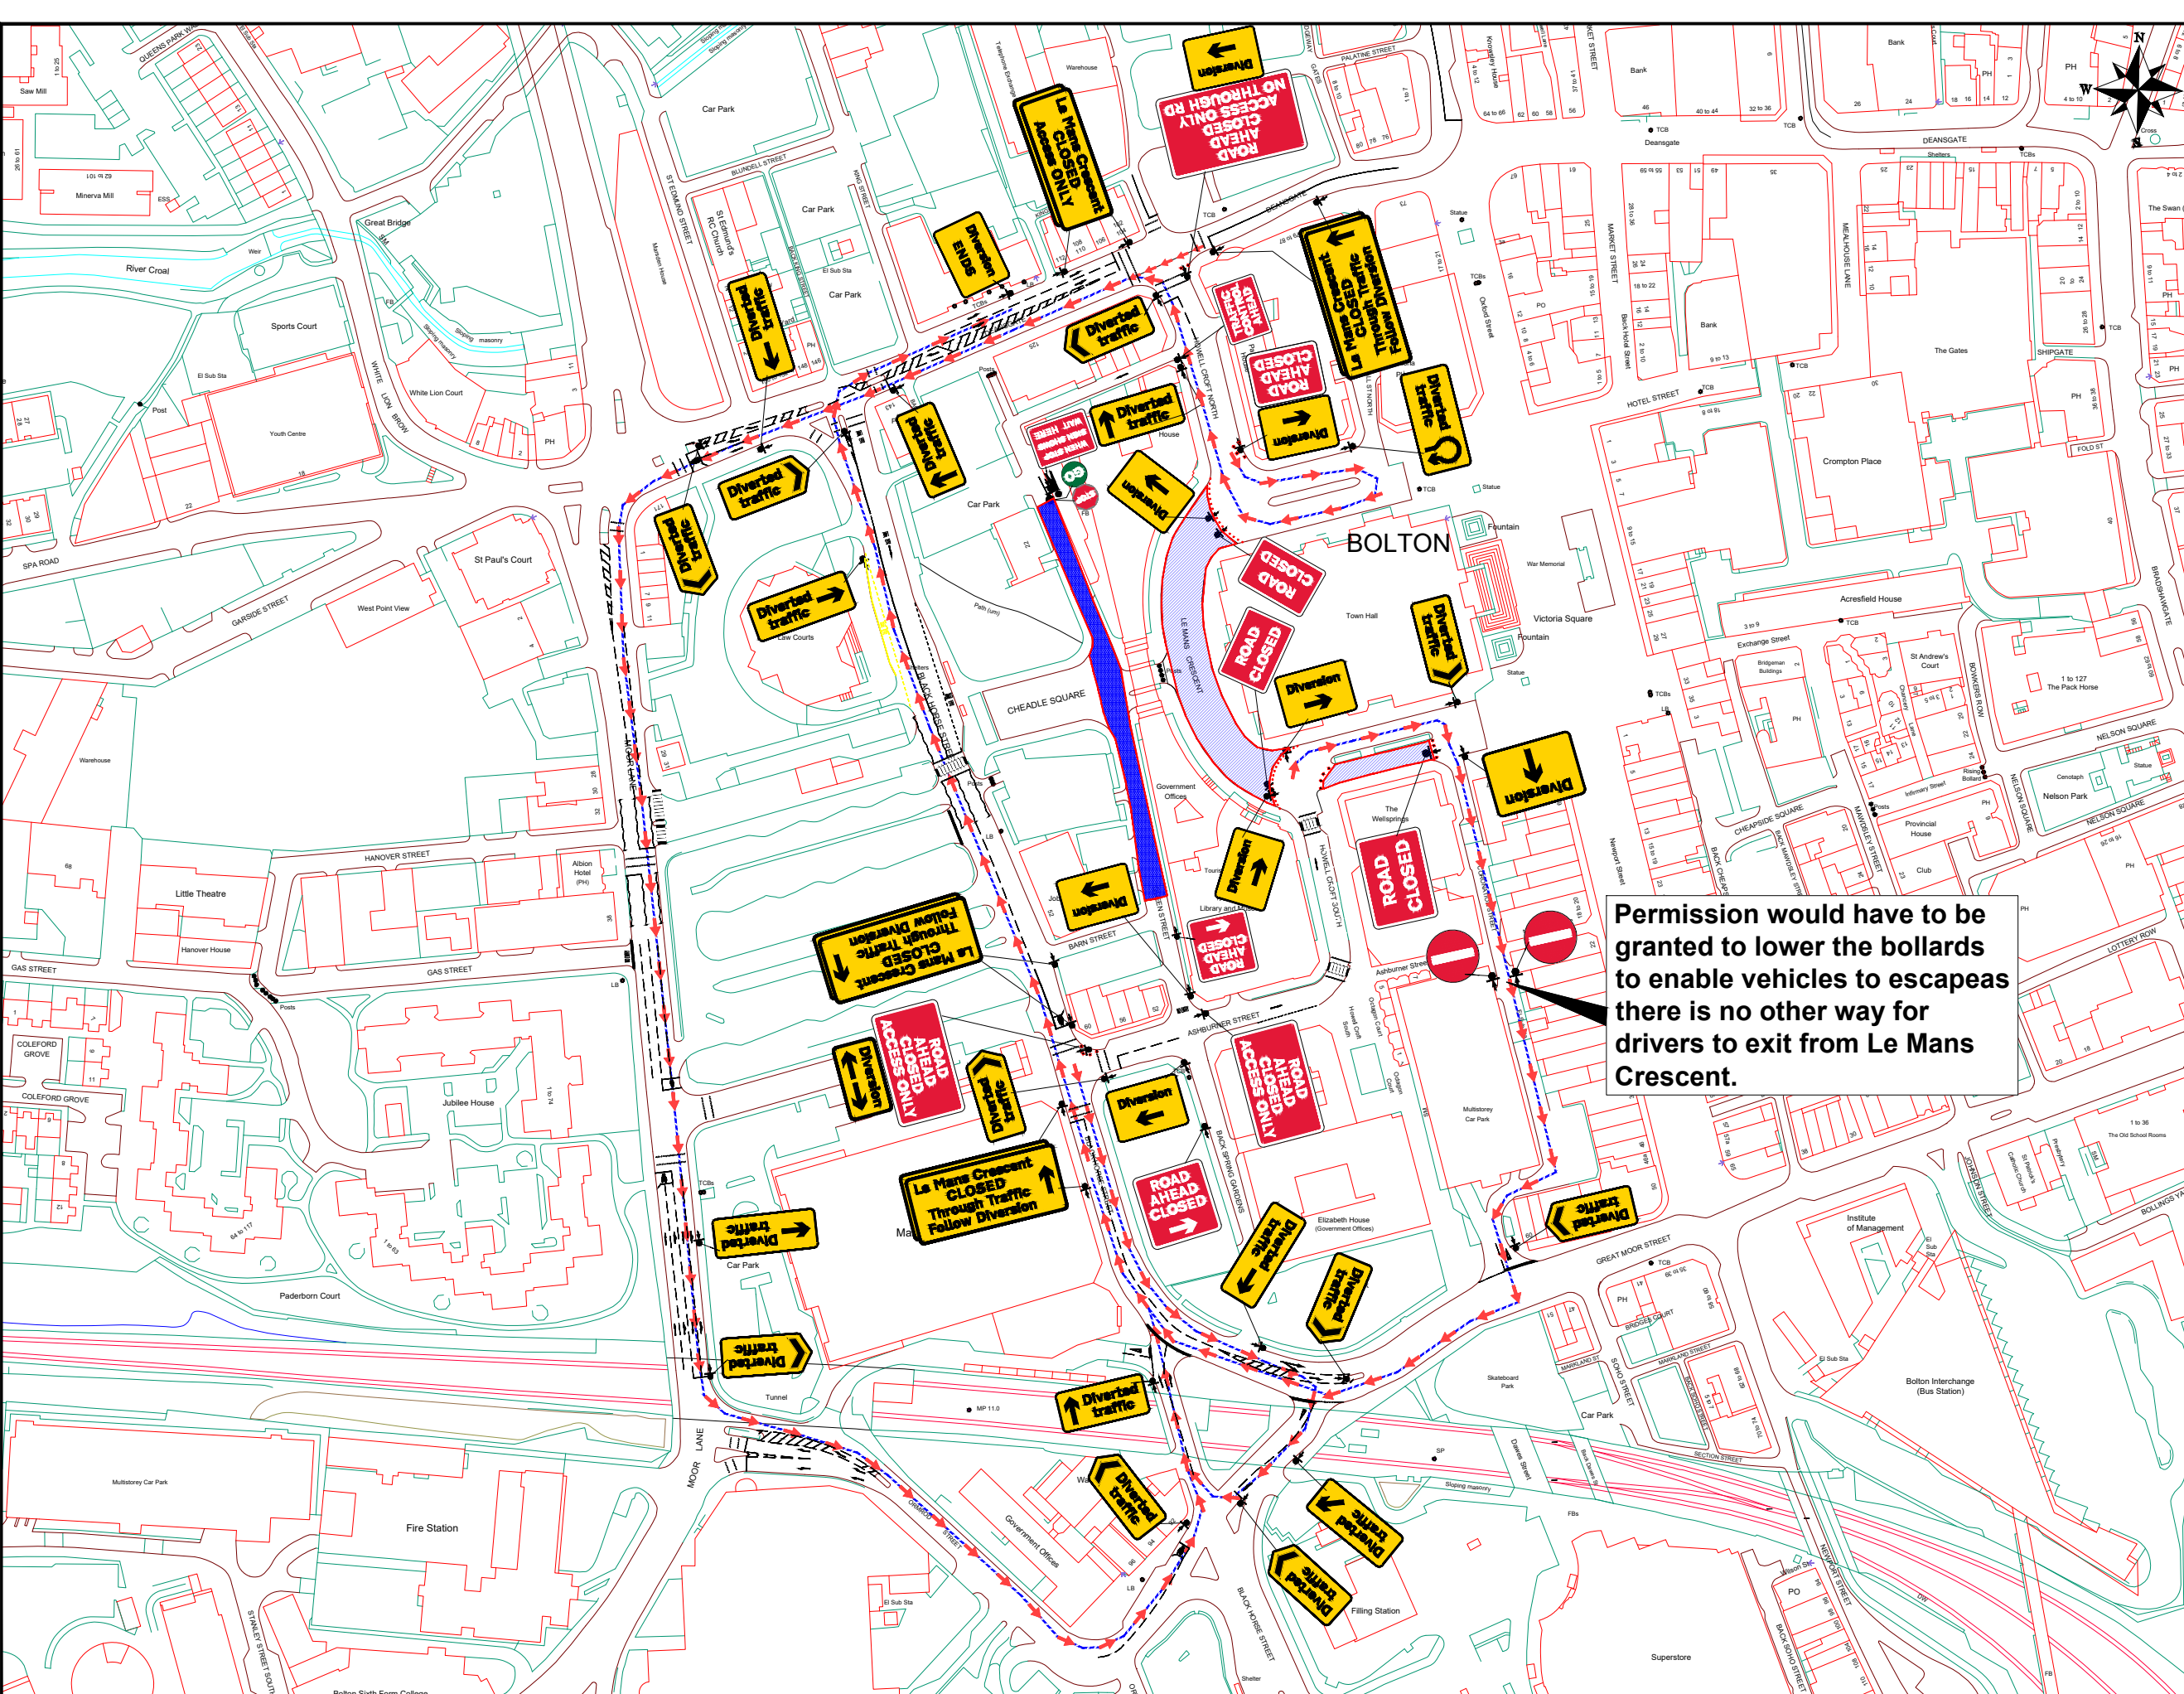

Location Plan

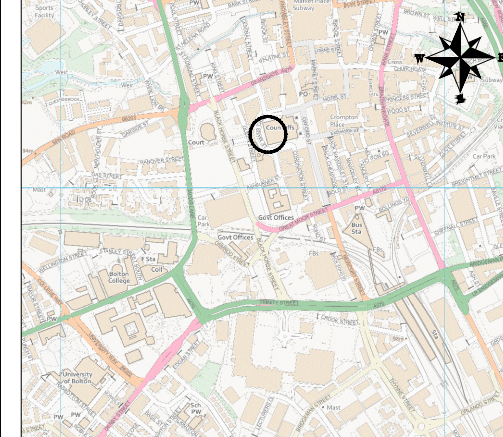

KEY

- Traffic sign
- Traffic cone taper 1.5m centers
- Traffic cones 4.5m - 9m centers
- Traffic signals to Diagram 3000.1
- Area closed to traffic
- Area under ITC
- No Waiting Cone
- Stop and Go Point
- Steward Point

ALL KERB LINES AND ISLANDS SHOWN ON THIS DRAWING ARE FOR INDICATION PURPOSES.

Traffic signs are to be setout in accordance to Chapter 8 TMS 2020.

All signs will be sighting in areas where they do not cause an obstruction the road users or pedestrians.

X-height of signs shall be 65mm where possible.

Size of triangle signs shall be 750mm.



Activity Risk Warning

Filming for : Hercule
Dates: Between 14th Sept and 18th Sept for one day only 26
Time: TBC

Based upon the Ordnance Survey mapping with the permission of the Controller of Her Majesty's Stationery Office. Crown copyright. Unauthorized reproduction infringes Crown copyright and may lead to prosecution or civil proceedings. Licence No.: 10007844 2026

On Screen Traffic Ltd
Traffic Management
For TV and Film

Tel: 01772 467732
M: 07973 321007
M: 07837 673592

Filming in England Partnership

Drawn By	S Gilford
Scale	NTS
Date	5/4/26

Le Mans Crescent Bolton Road Closure and Diversion Plan For Filming Works

Location Details

Road Name: Le Mans Crescent
USRN: 3402544
Eastings: 371515 Northings: 409136
Nearest Postcode: BL1 1UA
Grid Ref: SD715091
What 3 Words: term.limes.dining



Drawing No

H/HS/26/SG/0808

Original drawing size A3 - NTS